



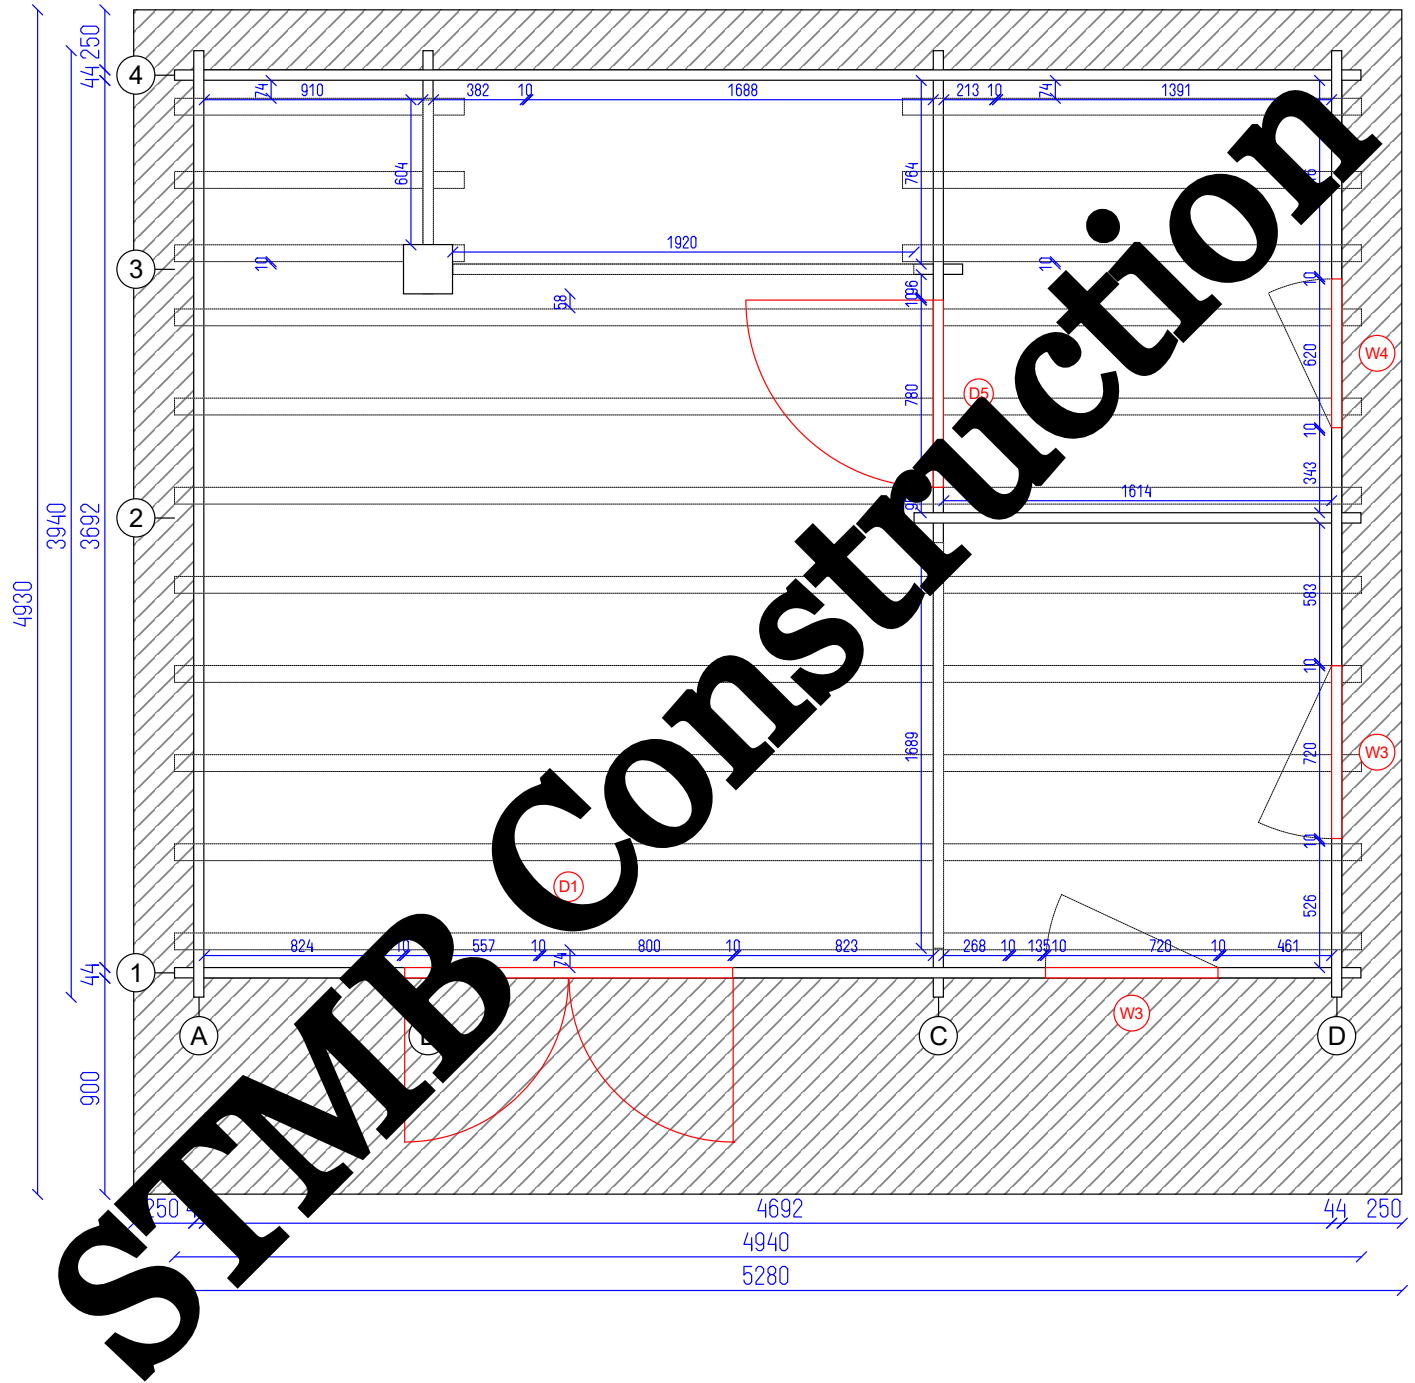


**STMB Construction**

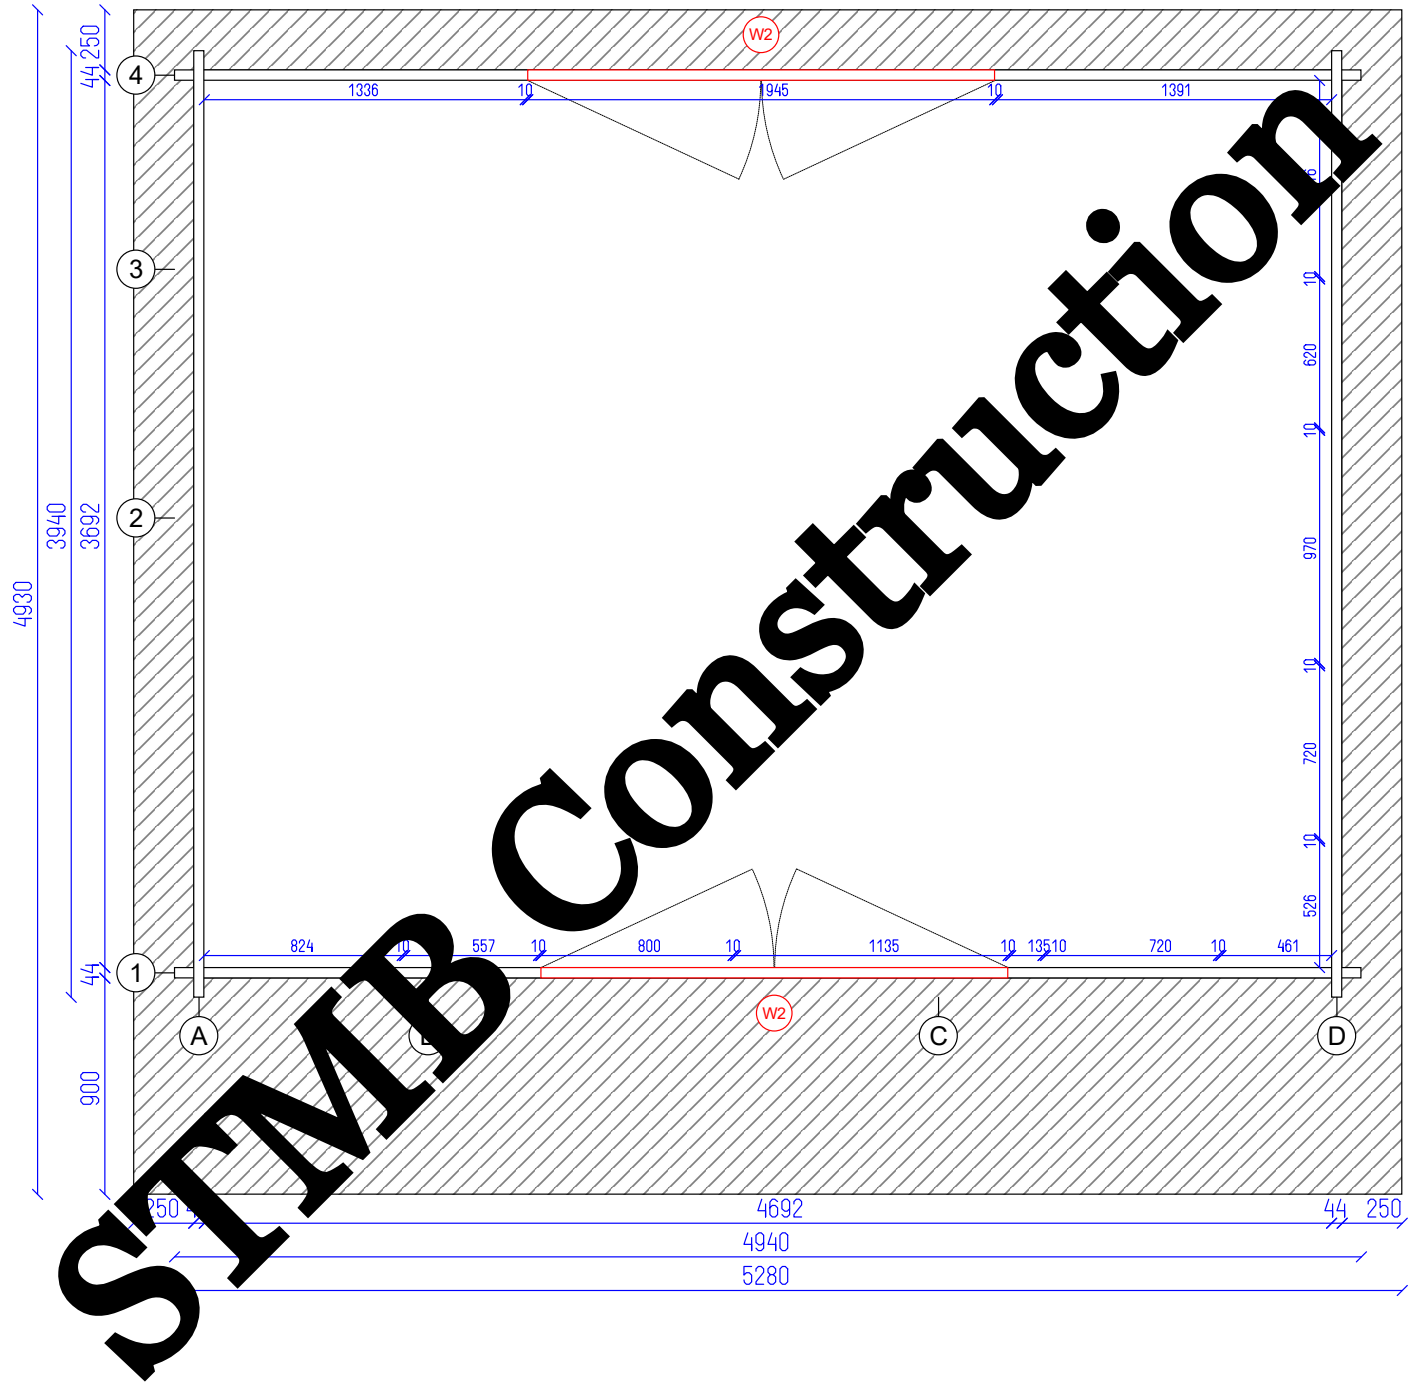

**S.T.M.B. Construction**



**S.T.M.B. Construction**

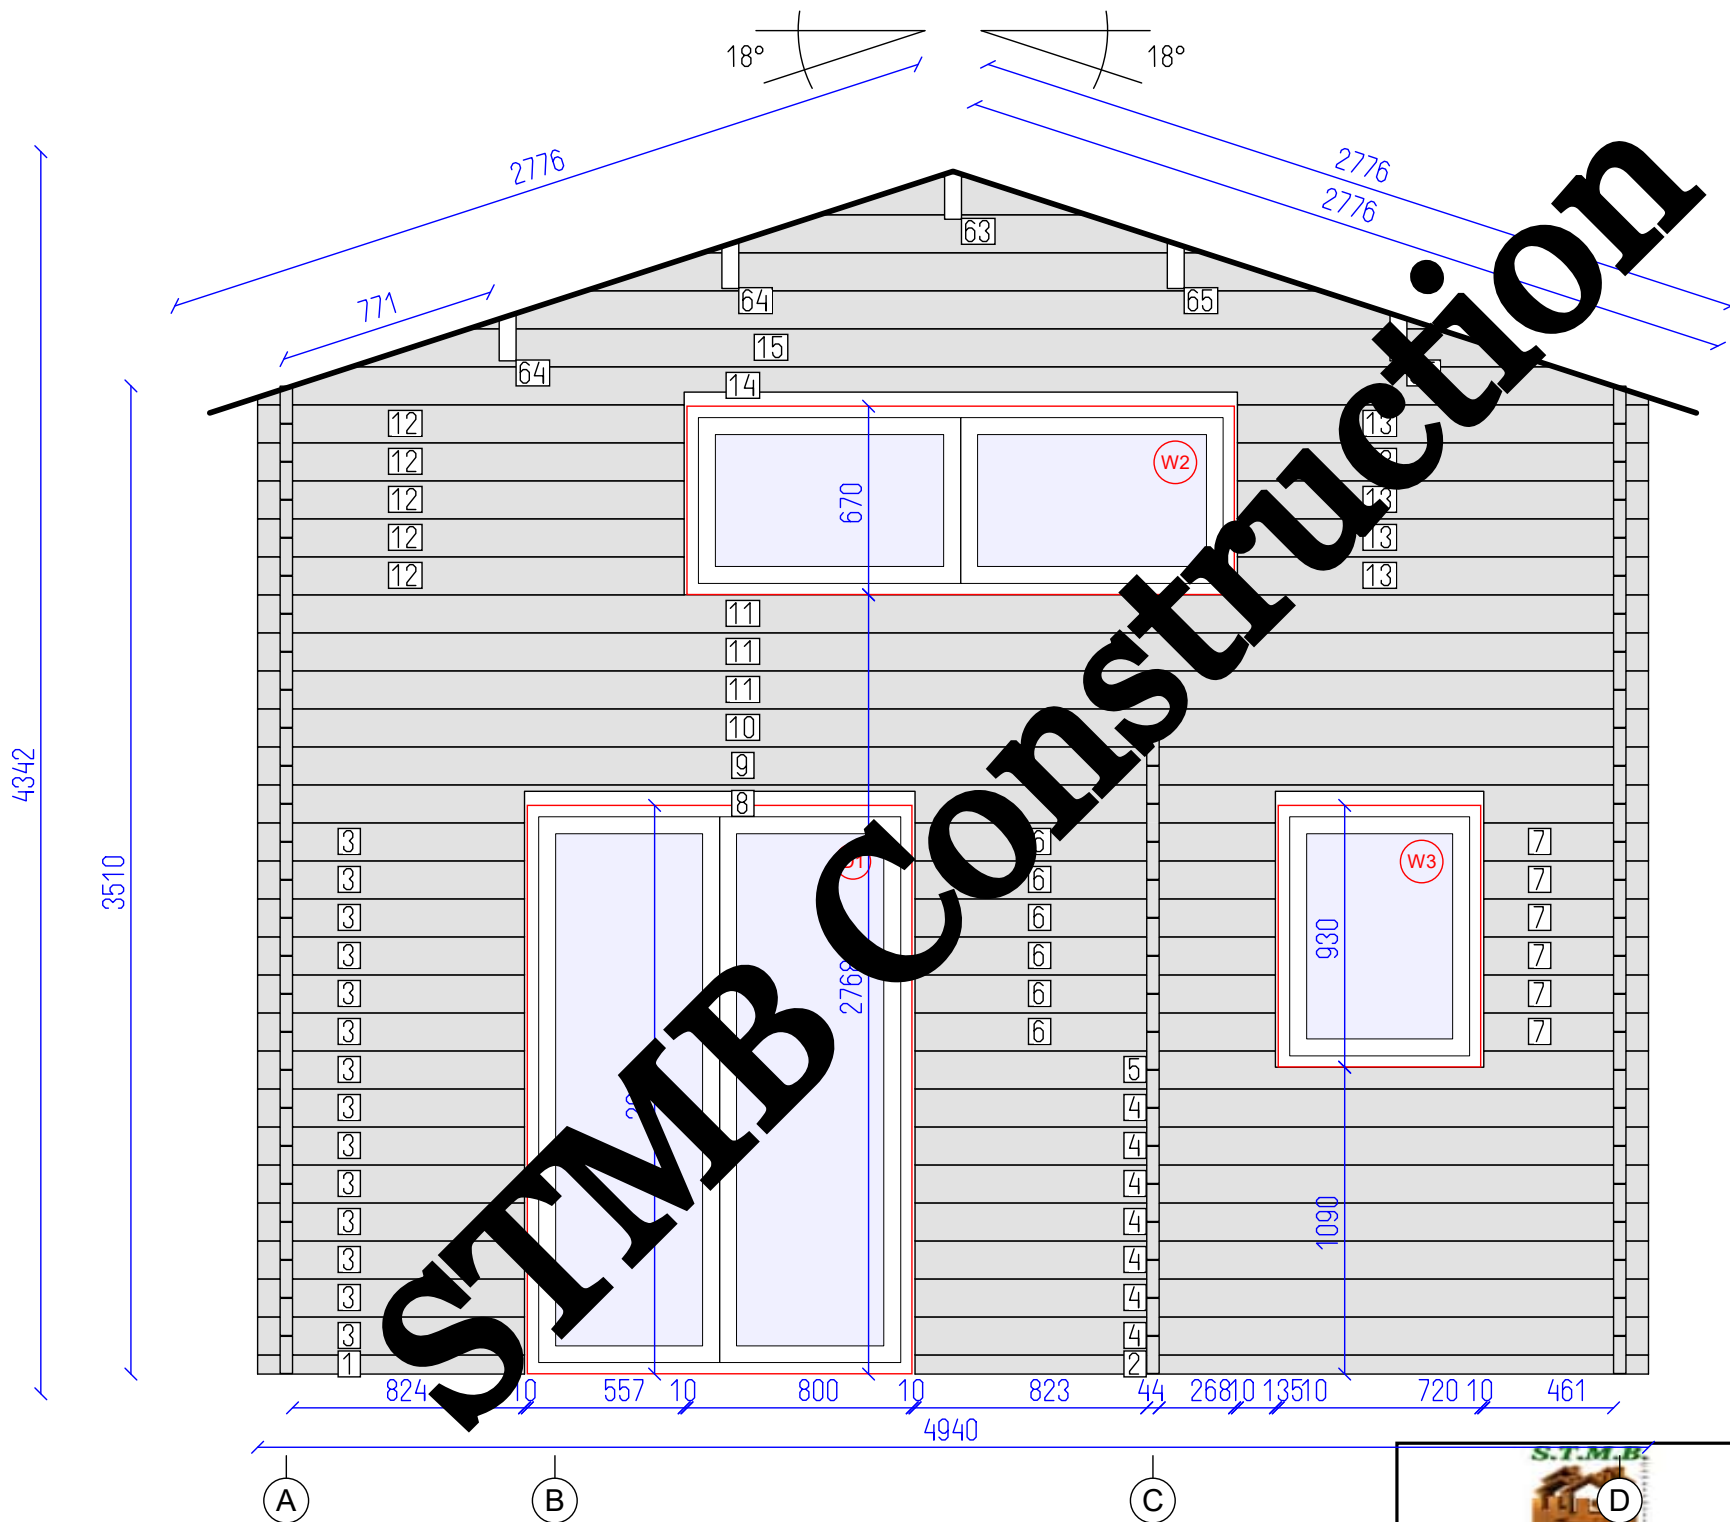


DETAILS

N	QTY
1	1
2	1
3	14
4	7
5	1
6	6
7	6
8	1
9	1
10	1
11	3
12	5
13	5
14	1
15	1
63	1
64	2
65	2

LIST OF ELEMENTS


- Wall 68x44x948
  - Wall 68x44x2605
  - Wall 135x44x948
  - Wall 135x44x2605
  - Wall 135x44x2605
  - Wall 135x44x1280
  - Wall 135x44x585
  - Wall 135x44x4940
  - Wall 135x44x4940
  - Wall 135x44x4940
  - Wall 135x44x4940
  - Wall 135x44x1515
  - Wall 135x44x1460
  - Wall 135x44x4940
  - Wall 135x44x4270
  - Roof beam 200x70x4930
  - Roof beam 200x70x4930
  - Roof beam 200x70x4930
- Total 18.54 m<sup>2</sup>

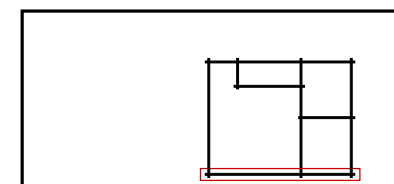

Chalet Mezzanine 44



3510

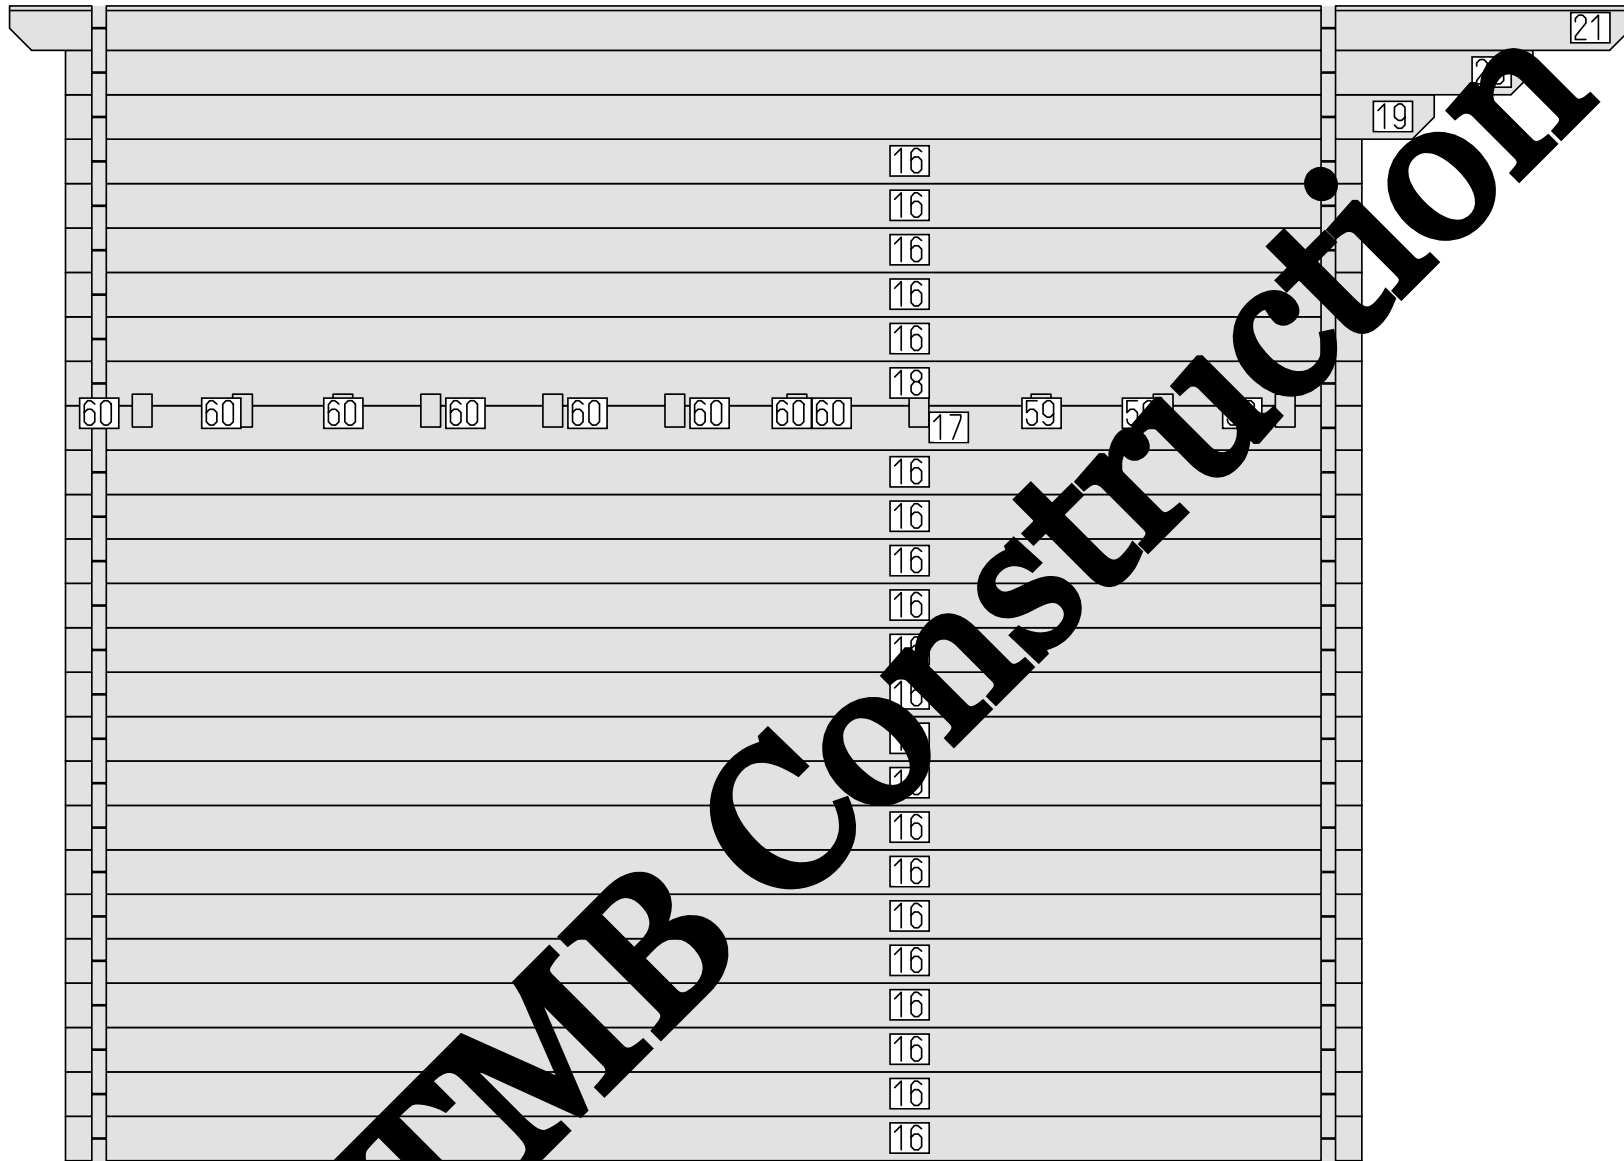

4

2

1

3692

3940


DETAILS

N	QTY
16	21
17	1
18	1
19	1
20	1
21	1

LIST OF ELEMENTS

- 16. Wall 135x44x3940
  - 17. Wall 135x44x3940
  - 18. Wall 135x44x3940
  - 19. Wall 135x44x4160
  - 20. Wall 135x44x4460
  - 21. Wall 135x44x4930
- Total 14.06 m<sup>2</sup>

STMB Construction

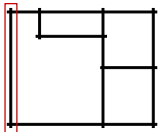

Chalet Mezzanine 44

Wall A


---

5


14

SHEET

OF

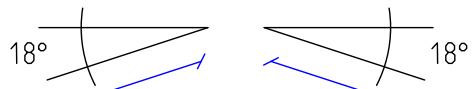

4342  
3510

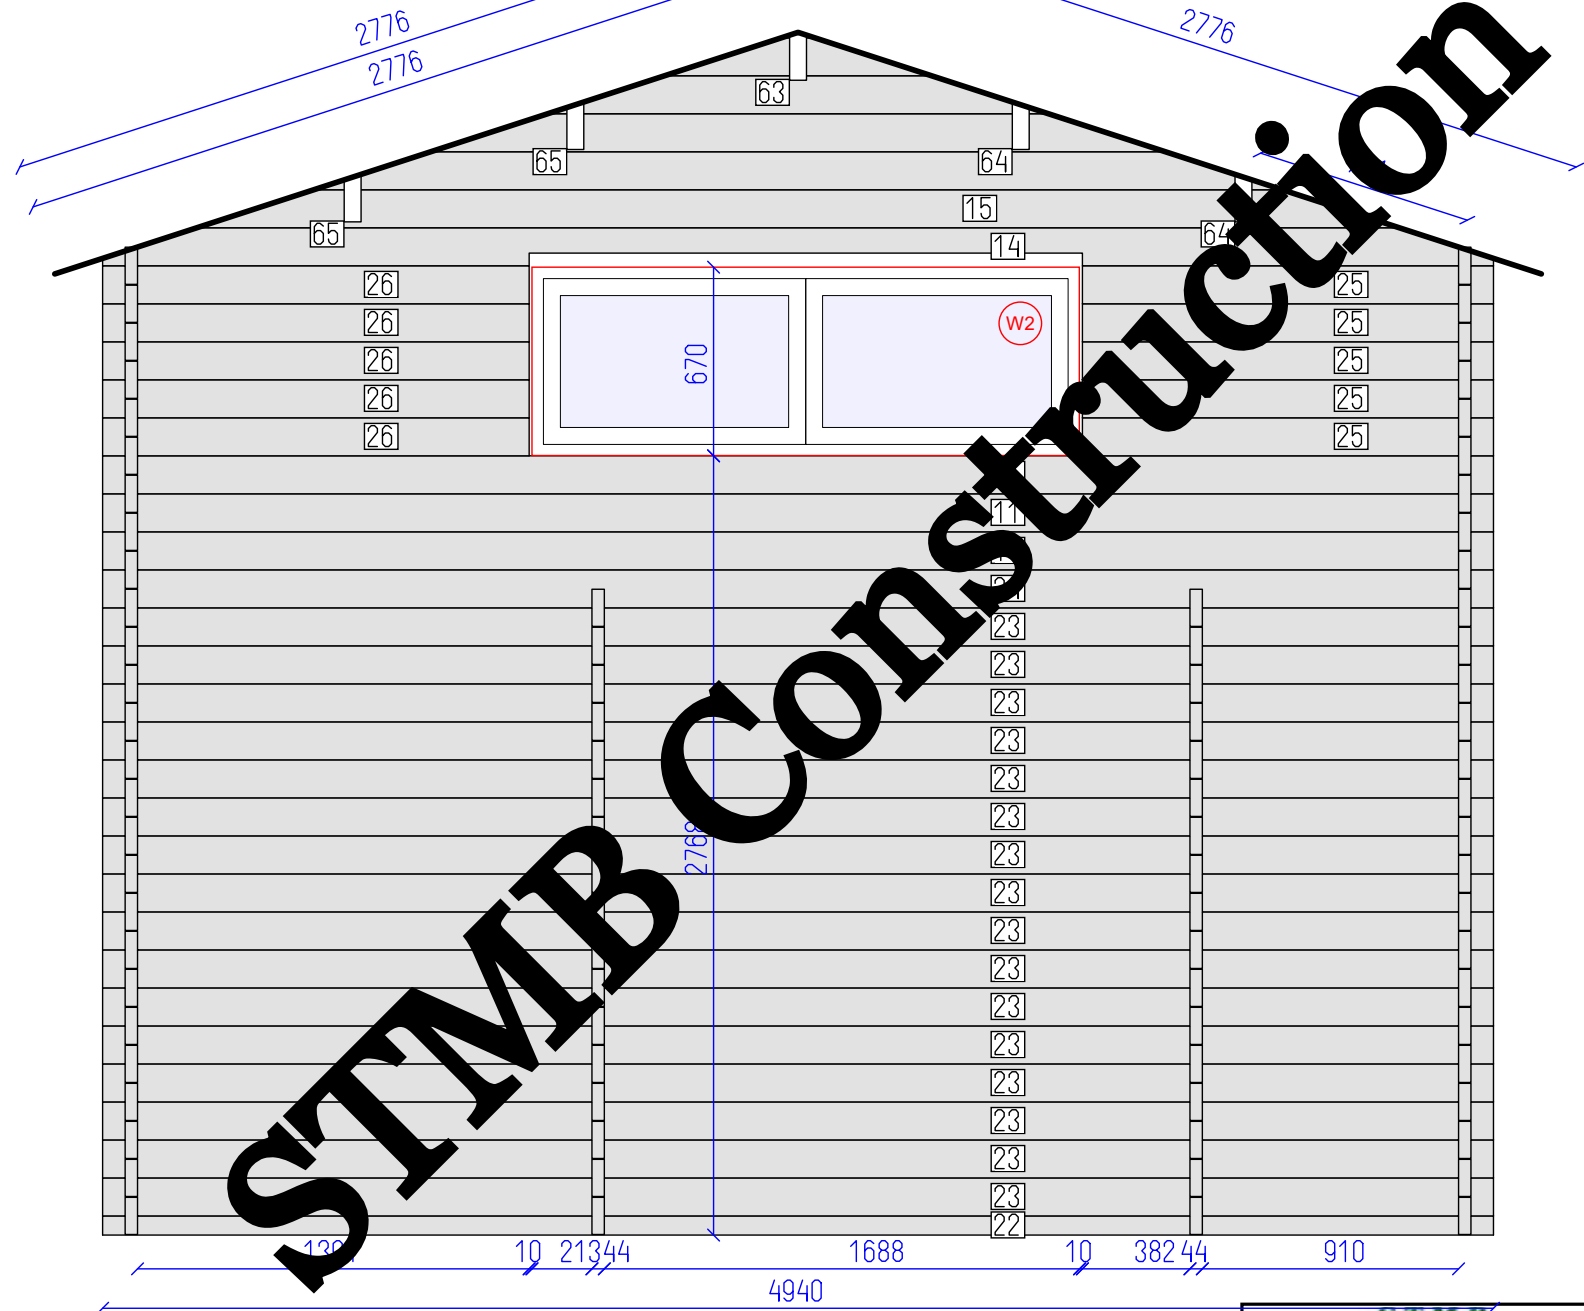


**STMB Construction**

DETAILS

N	QTY
22	1
23	16
24	1
11	3
25	5
26	5
14	1
15	1
63	1
64	2
65	2

LIST OF ELEMENTS

- 22. Wall 68x44x4940
- 23. Wall 135x44x4940
- 24. Wall 135x44x4940
- 11. Wall 135x44x4940
- 25. Wall 135x44x1460
- 26. Wall 135x44x1515
- 14. Wall 135x44x4940
- 15. Wall 135x44x4270
- 63. Roof beam 200x70x4930
- 64. Roof beam 200x70x4930
- 65. Roof beam 200x70x4930
- Total 21.86 m<sup>2</sup>

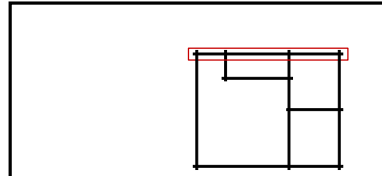

Chalet Mezzanine 44




DETAILS


N	QTY
27	8
28	1
29	6
30	1
31	1
32	4
33	4
34	1
35	1
36	1
16	5
19	1
20	1
37	1


LIST OF ELEMENTS

- 27. Wall 135x44x3940
  - 28. Wall 135x44x3940
  - 29. Wall 135x44x650
  - 30. Wall 135x44x2550
  - 31. Wall 135x44x2550
  - 32. Wall 135x44x970
  - 33. Wall 135x44x940
  - 34. Wall 135x44x3940
  - 35. Wall 135x44x3940
  - 36. Wall 135x44x3940
  - 16. Wall 135x44x3940
  - 19. Wall 135x44x4160
  - 20. Wall 135x44x4460
  - 37. Wall 135x44x4930
- Total 13.12 m<sup>2</sup>

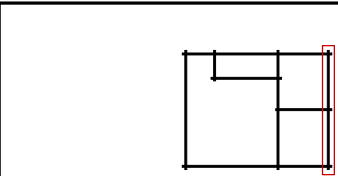

Chalet Mezzanine 44

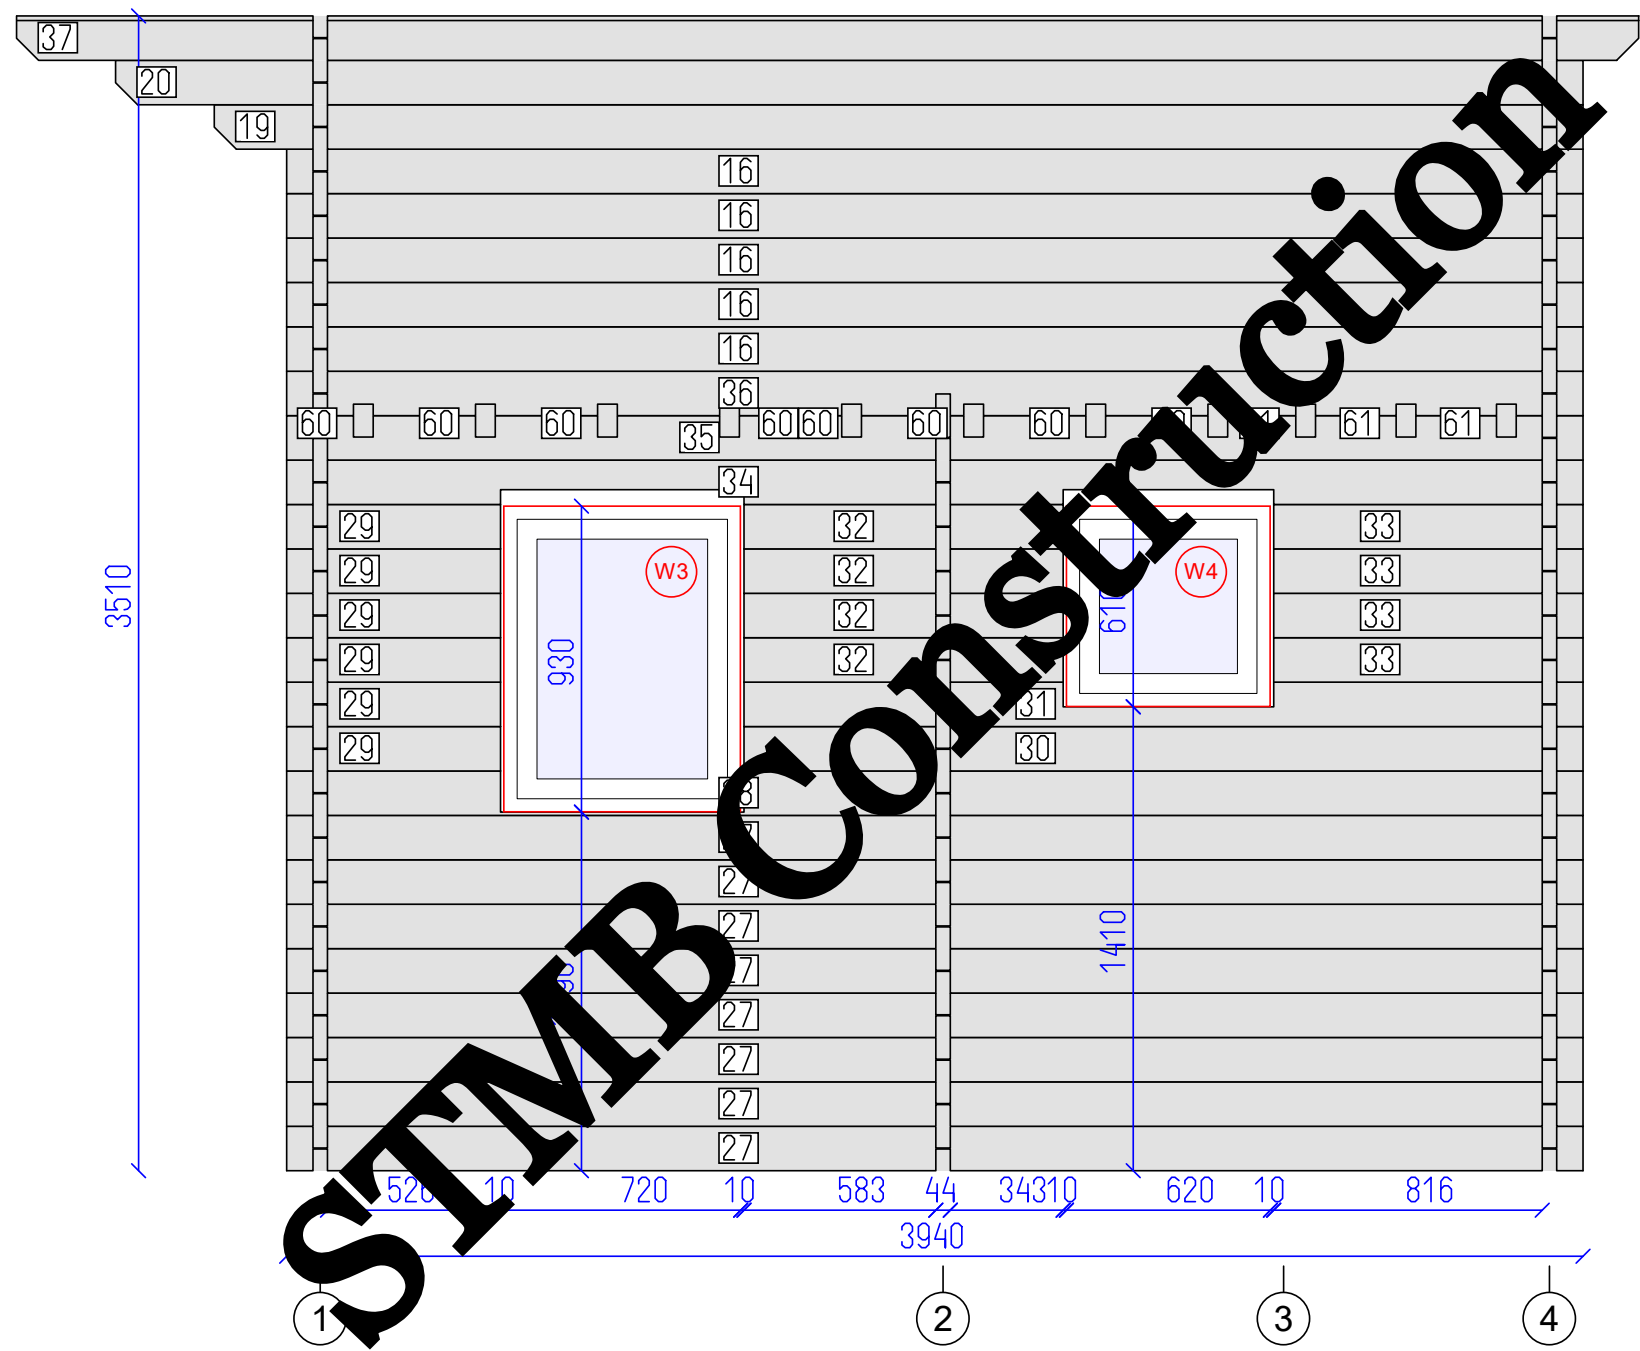

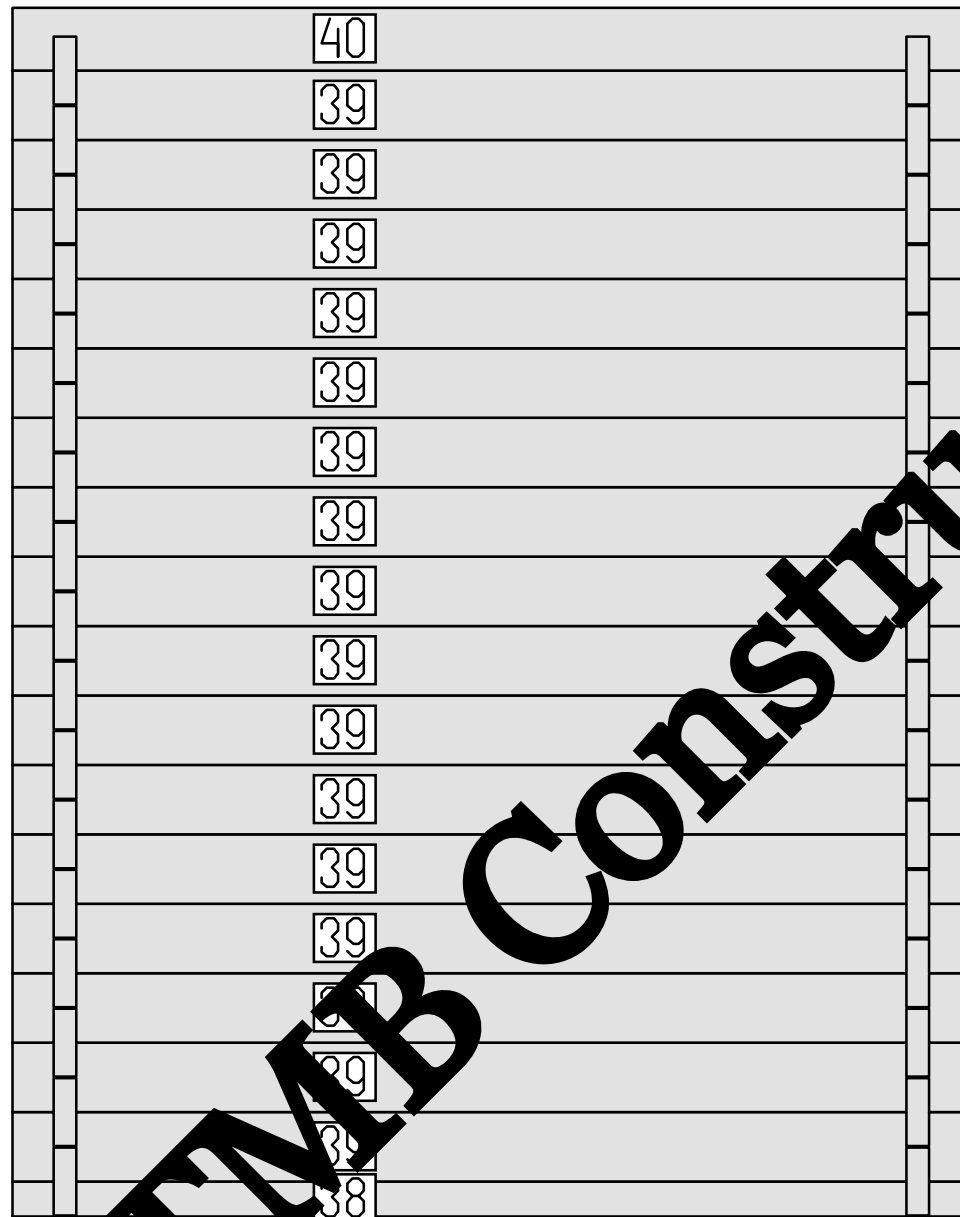

40  
39  
39  
39  
39  
39  
39  
39  
39  
39  
39  
39  
39  
39  
39  
39  
39  
39  
39  
38

1614

1862

©


Ⓓ

DETAILS

N	QTY
38	1
39	16
40	1
65	2

LIST OF ELEMENTS

- 38. Wall 68x44x1862
- 39. Wall 135x44x1862
- 40. Wall 122x44x1862
- 65. Roof beam 200x70x4930
- Total 6.35 m<sup>2</sup>

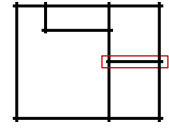

Chalet Mezzanine 44

Wall 2





DETAILS

N	QTY
41	13
42	13
43	15
44	1
45	1
46	1
47	1
48	1
49	1
50	1


LIST OF ELEMENTS

- 41. Wall 135x44x204
- 42. Wall 135x44x219
- 43. Wall 135x44x1028
- 44. Wall 135x44x304
- 45. Wall 135x44x319
- 46. Wall 135x44x404
- 47. Wall 135x44x419
- 48. Wall 135x44x3940
- 49. Wall 135x44x3940
- 50. Wall 55x44x3940
- Total 4.30 m<sup>2</sup>

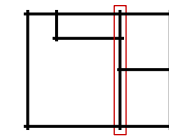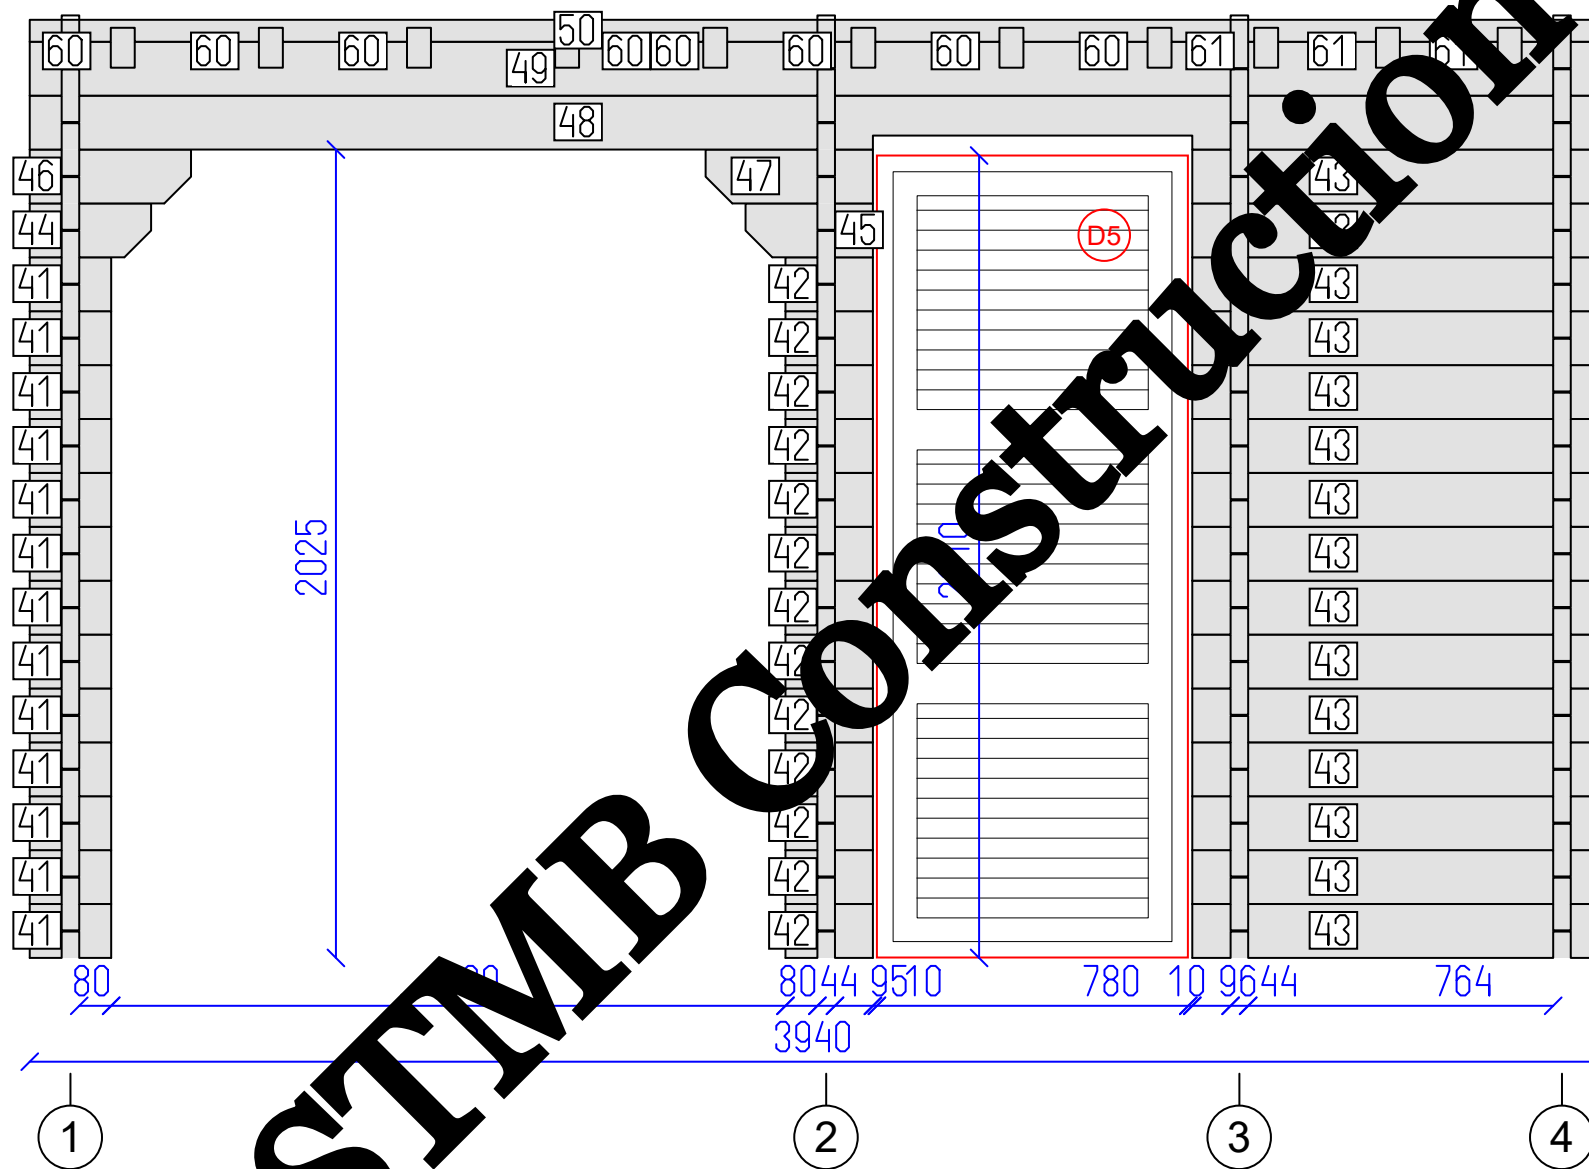

Chalet Mezzanine 44

**STMB Construction**

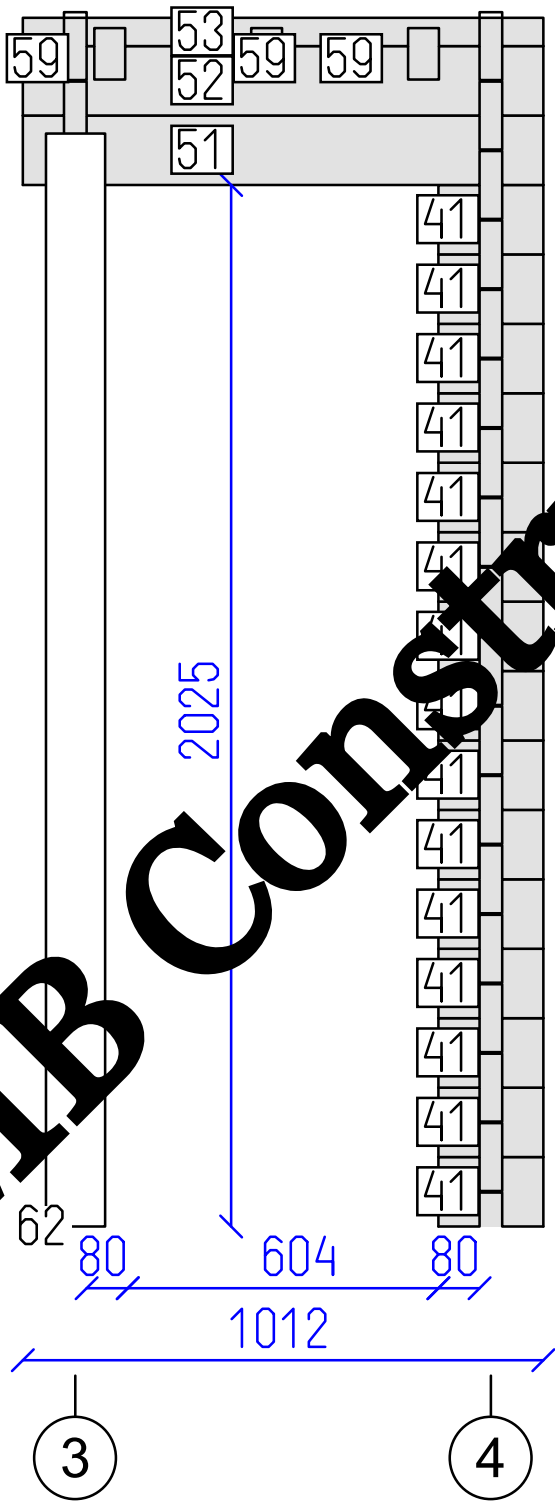


DETAILS


N	QTY
41	15
51	1
52	1
53	1
62	1

LIST OF ELEMENTS

- 41. Wall 135x44x204
- 51. Wall 135x44x1012
- 52. Wall 135x44x1012
- 53. Wall 55x44x1012
- 62. Post 115x115x2125
- Total 0.99 m<sup>2</sup>

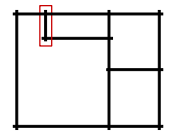

Chalet Mezzanine 44

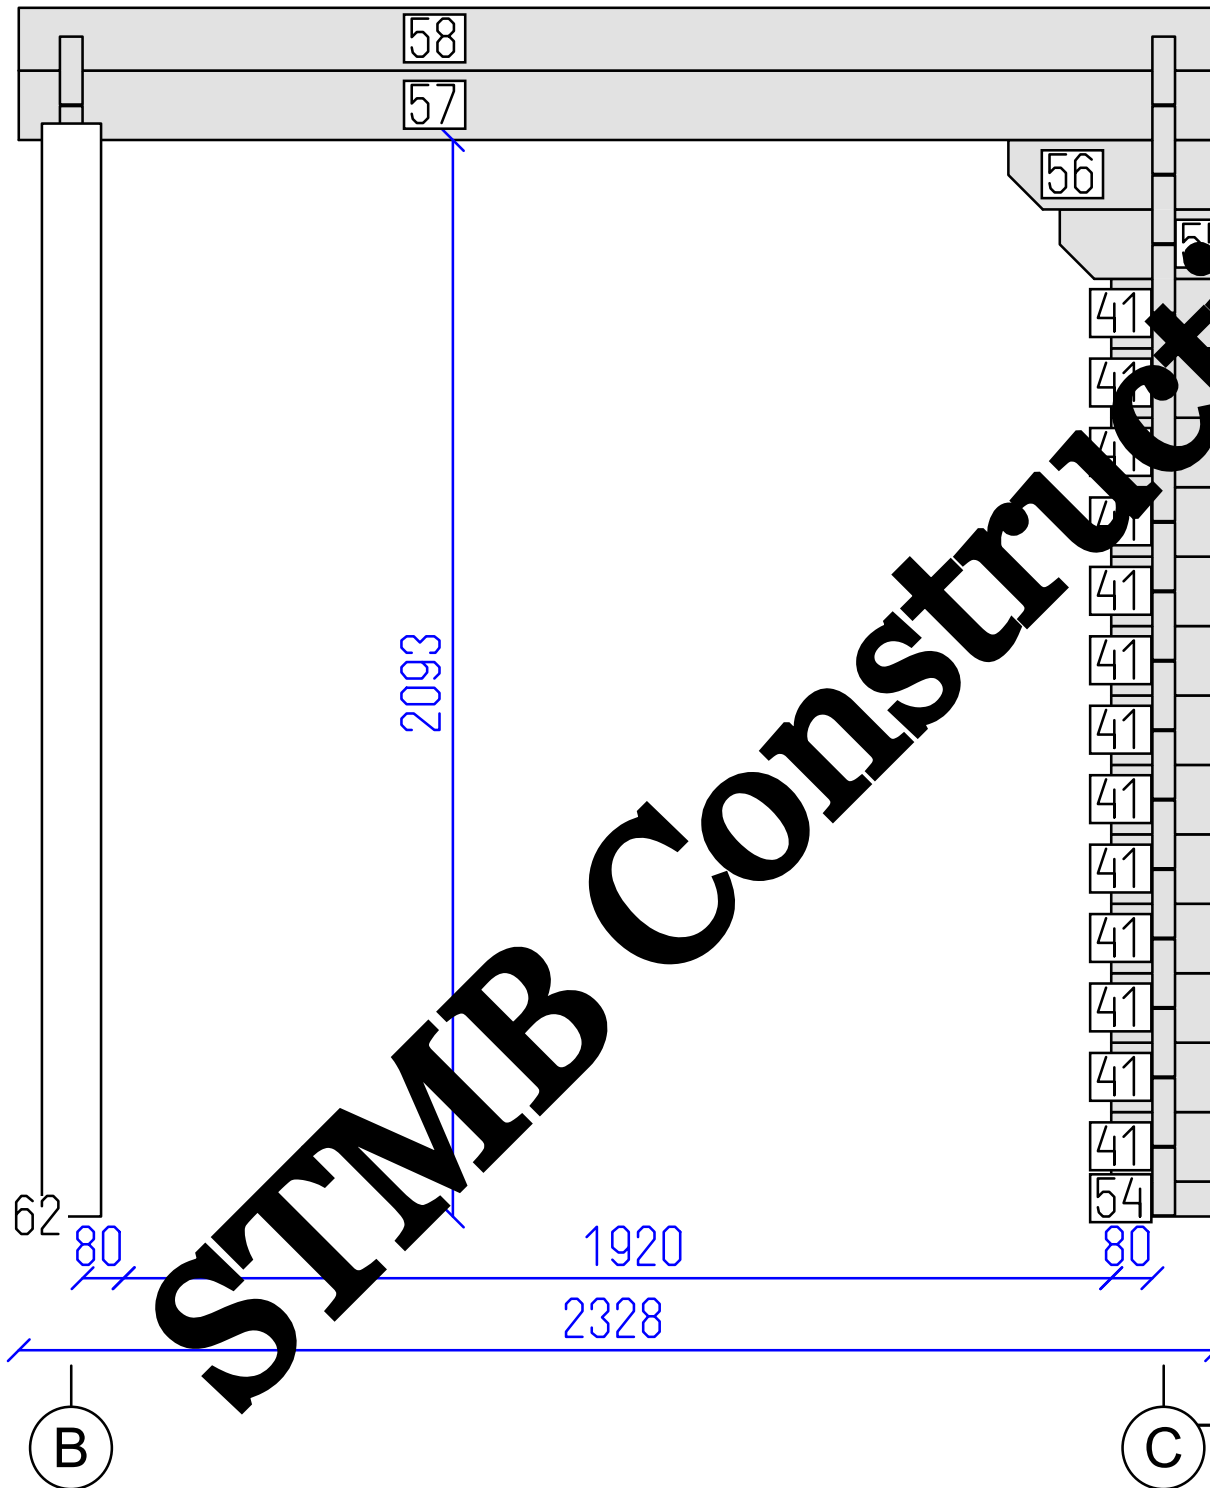


DETAILS

N	QTY
54	1
41	13
55	1
56	1
57	1
58	1
62	1
63	1
64	1
65	1

LIST OF ELEMENTS


- 54. Wall 68x44x204
  - 41. Wall 135x44x204
  - 55. Wall 135x44x304
  - 56. Wall 135x44x404
  - 57. Wall 135x44x2328
  - 58. Wall 122x44x2328
  - 62. Post 115x115x2125
  - 63. Roof beam 200x70x4930
  - 64. Roof beam 200x70x4930
  - 65. Roof beam 200x70x4930
- Total 4.27 m<sup>2</sup>

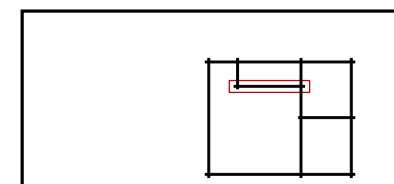


Chalet Mezzanine 44




**STMB Construction**

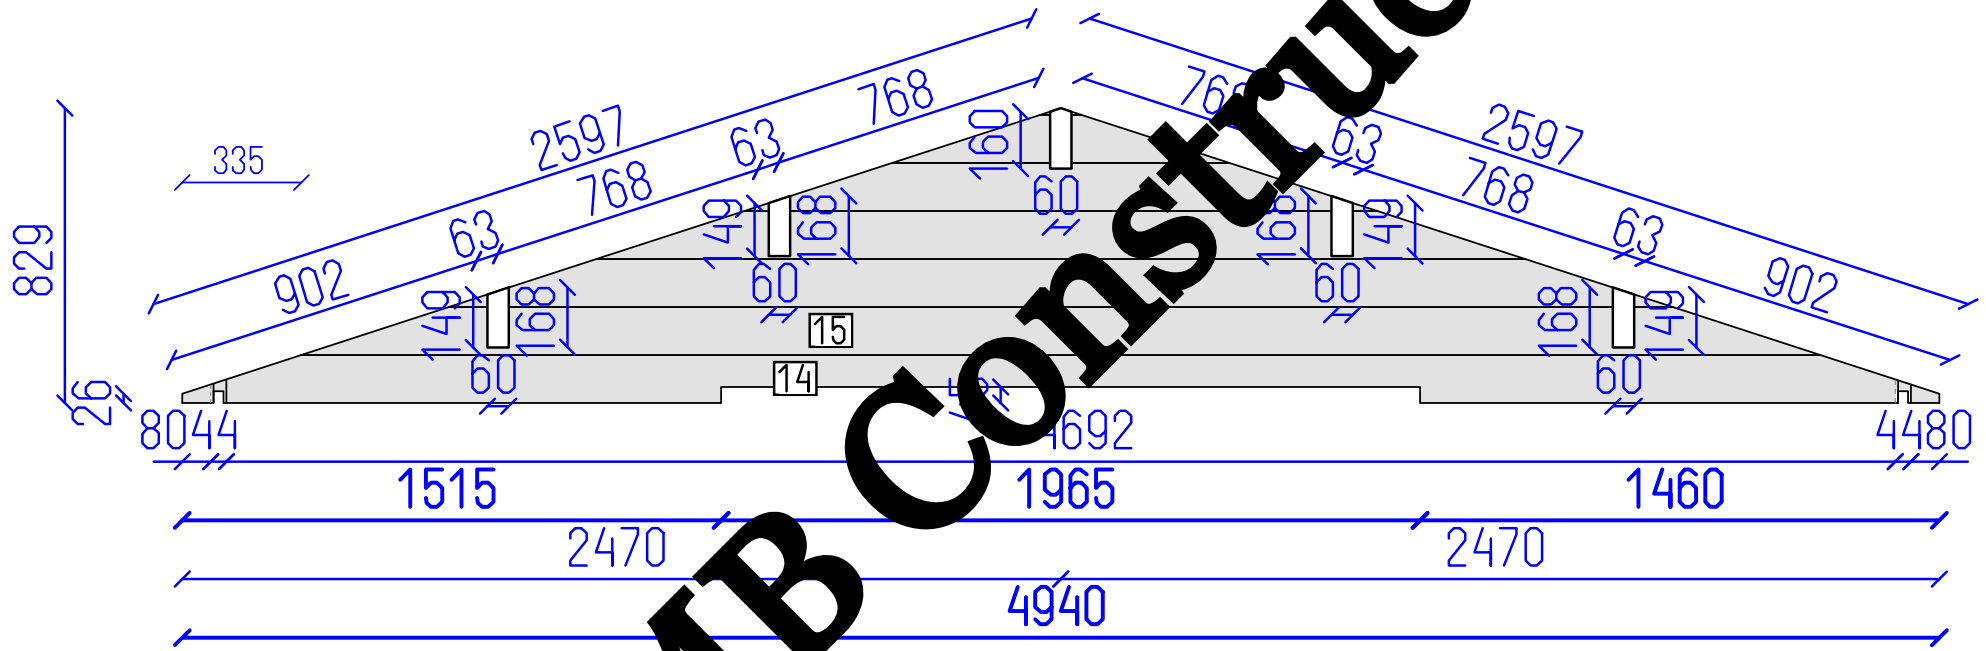

**S.T.M.B. Construction**

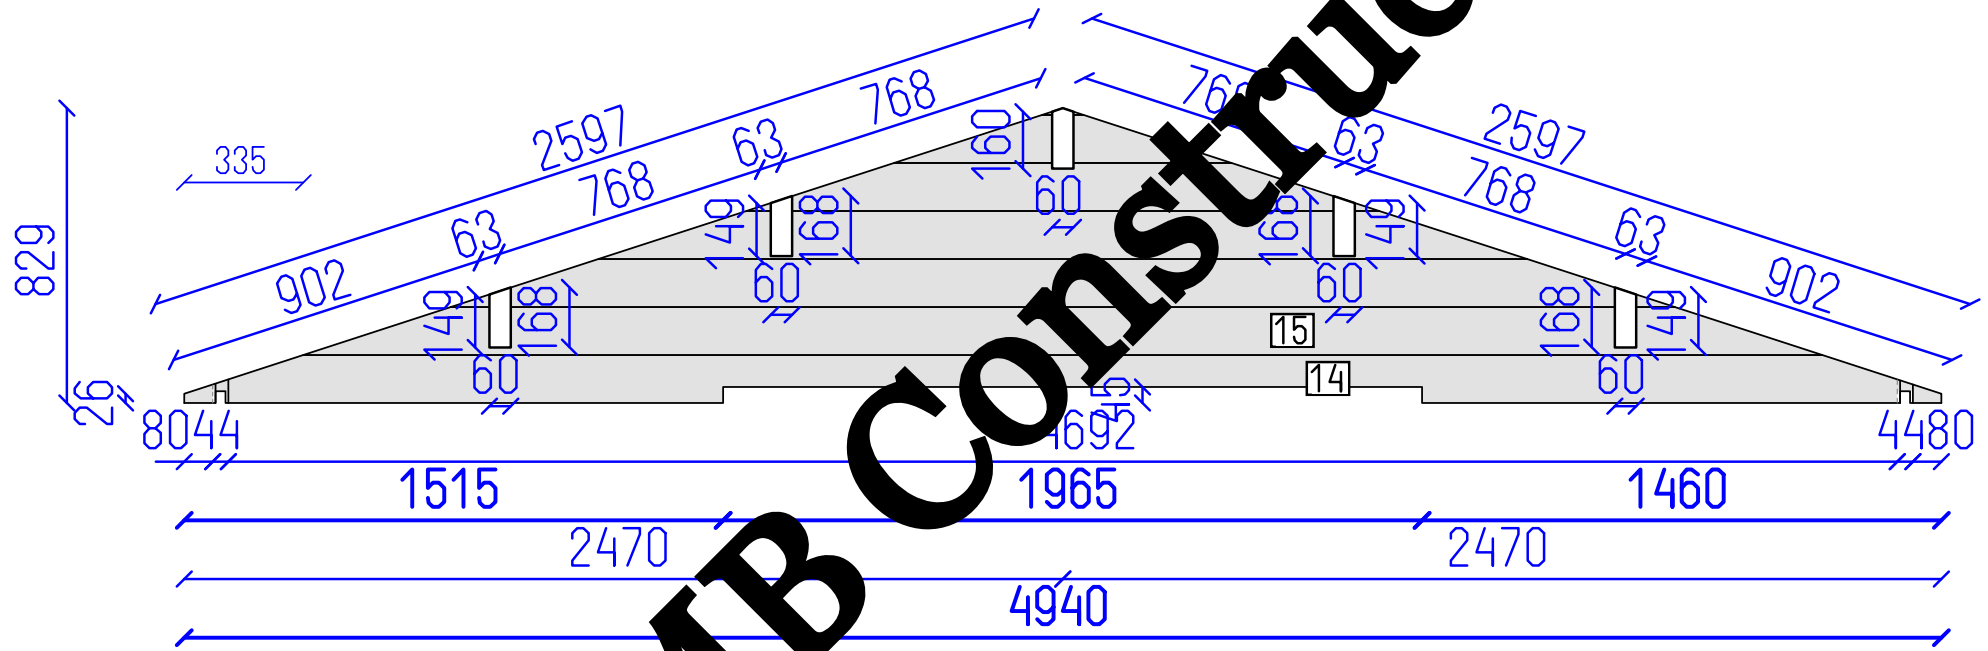

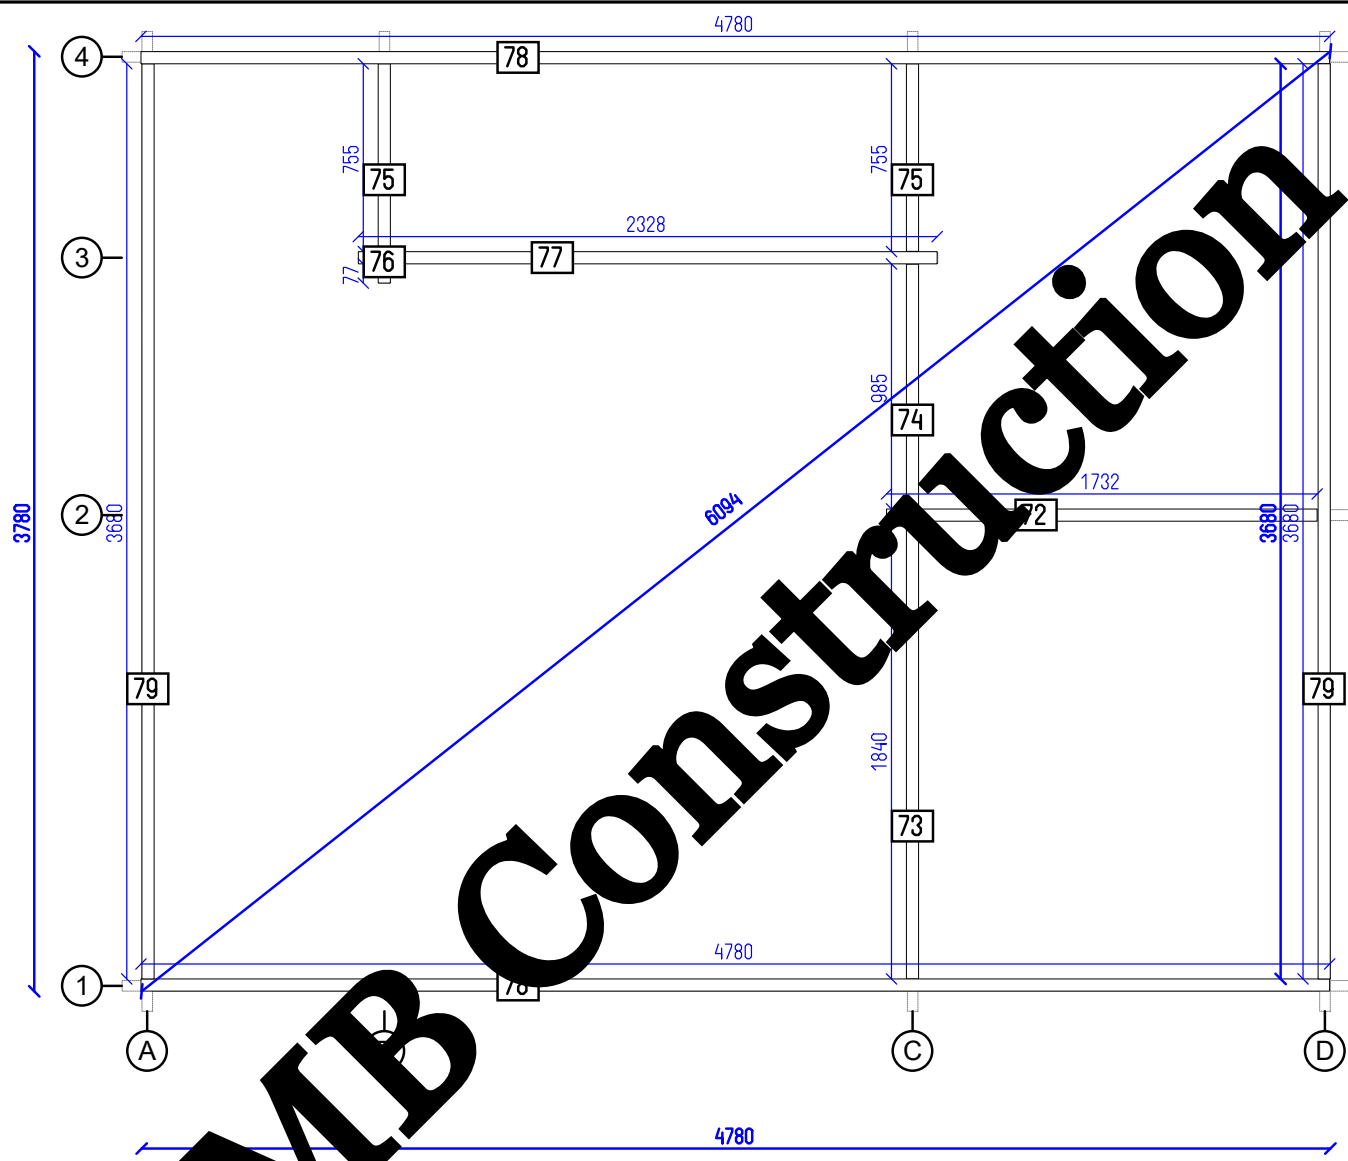

S.T.M.B. Construction