




STMB Construction

S.T.M.B.




**C
o
n
s
t
r
u
c
t
i
o
n**

SAMMY 24 68			
Tikr. ---	Dare AND	1 SHEET	7 OF

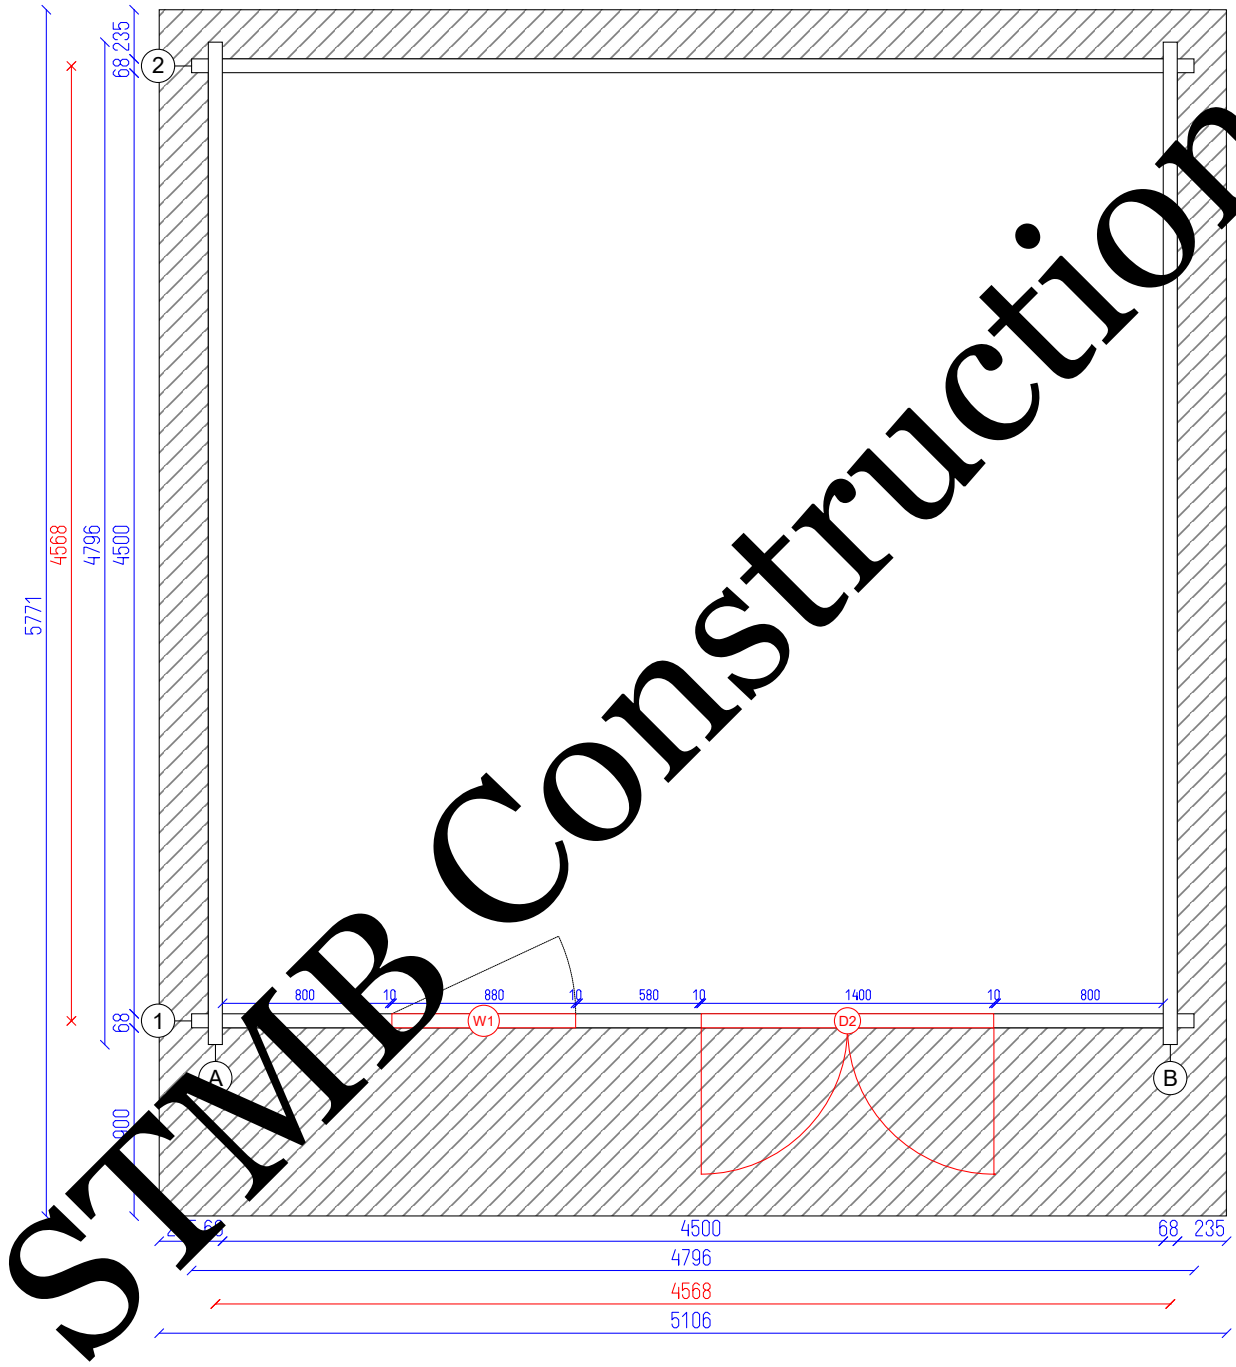

STMB Construction

		SAMMY 24 68	
Ground plan	Tikr. ---	Dare AND	2 SHEET OF 7

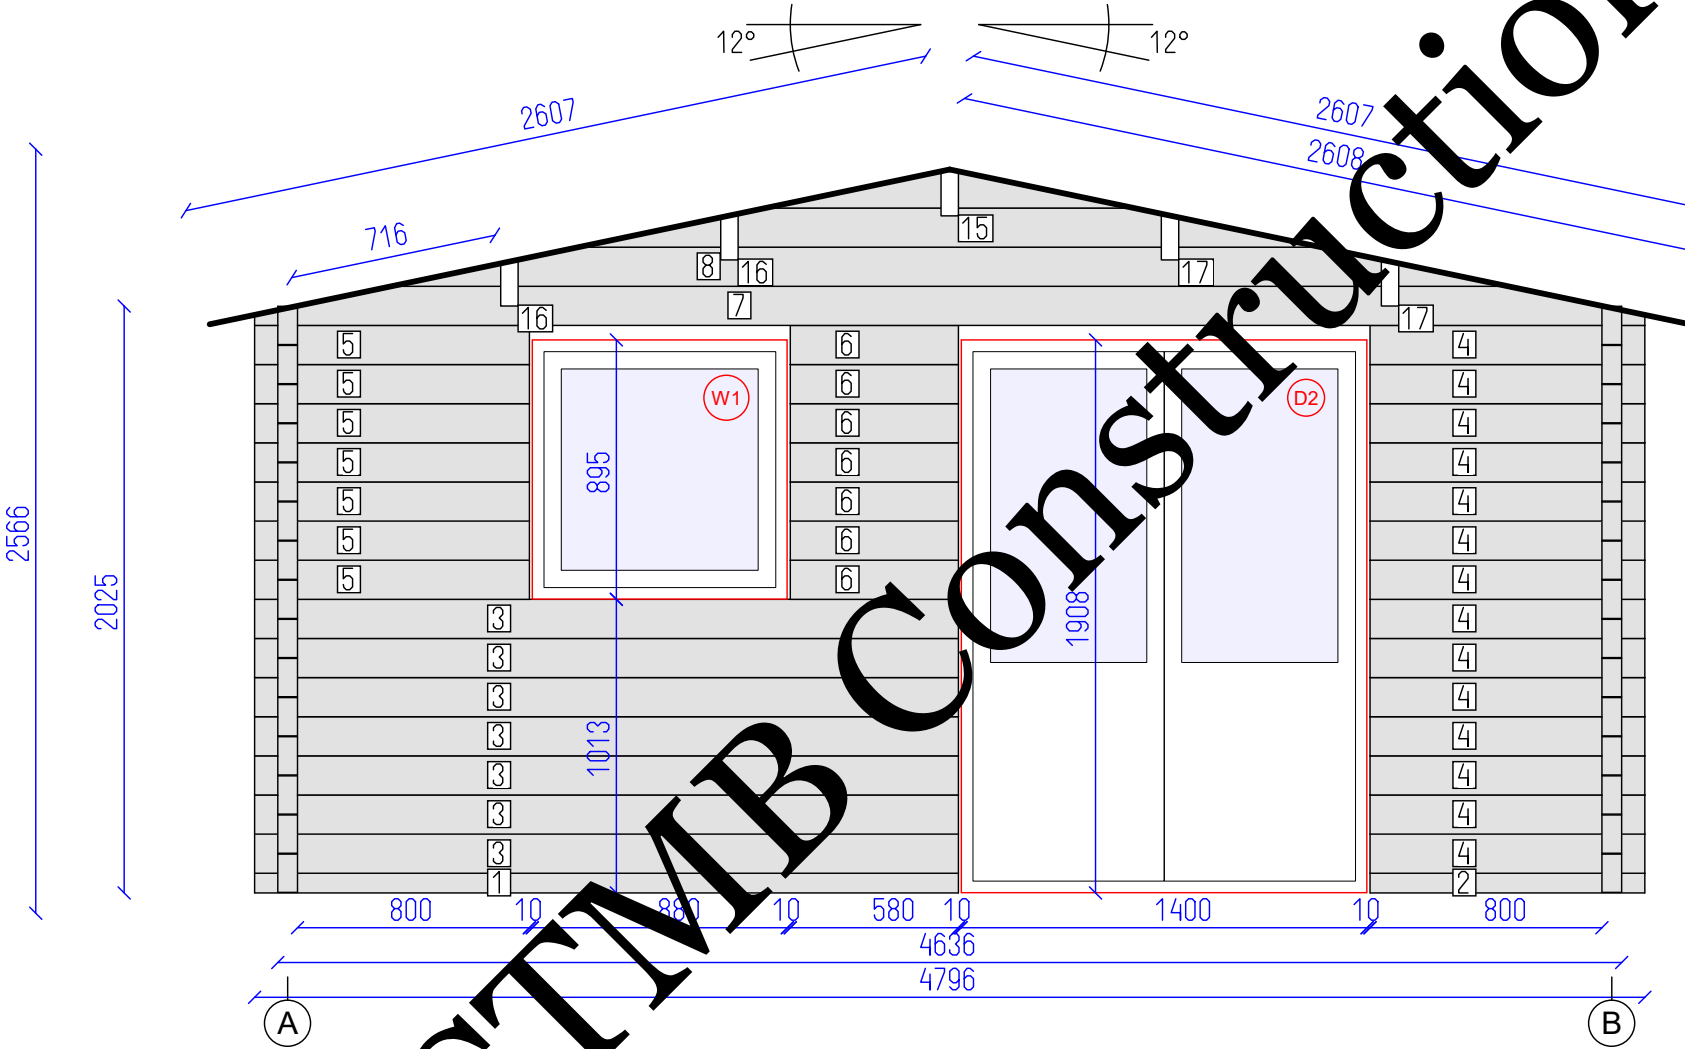


DETAILS

N	QTY
1	1
2	1
3	7
4	14
5	7
6	7
7	1
8	1
15	1
16	2
17	2

LIST OF ELEMENTS

1. Wall 68x68x2428
 2. Wall 68x68x948
 3. Wall 135x68x2428
 4. Wall 135x68x948
 5. Wall 135x68x948
 6. Wall 135x68x580
 7. Wall 135x68x4796
 8. Wall 135x68x3852
 15. Roof beam 190x70x1200
 16. Roof beam 190x70x1200
 17. Roof beam 190x70x1200
- Total 8.07 m²

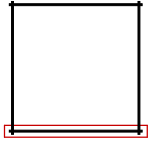



SAMMY 24 68

DETAILS

N	QTY
9	12
10	1
11	1
12	1

LIST OF ELEMENTS

- 9. Wall 135x68x4796
- 10. Wall 135x68x5016
- 11. Wall 135x68x5316
- 12. Wall 135x68x5771
- Total 9.94 m²

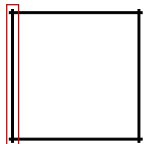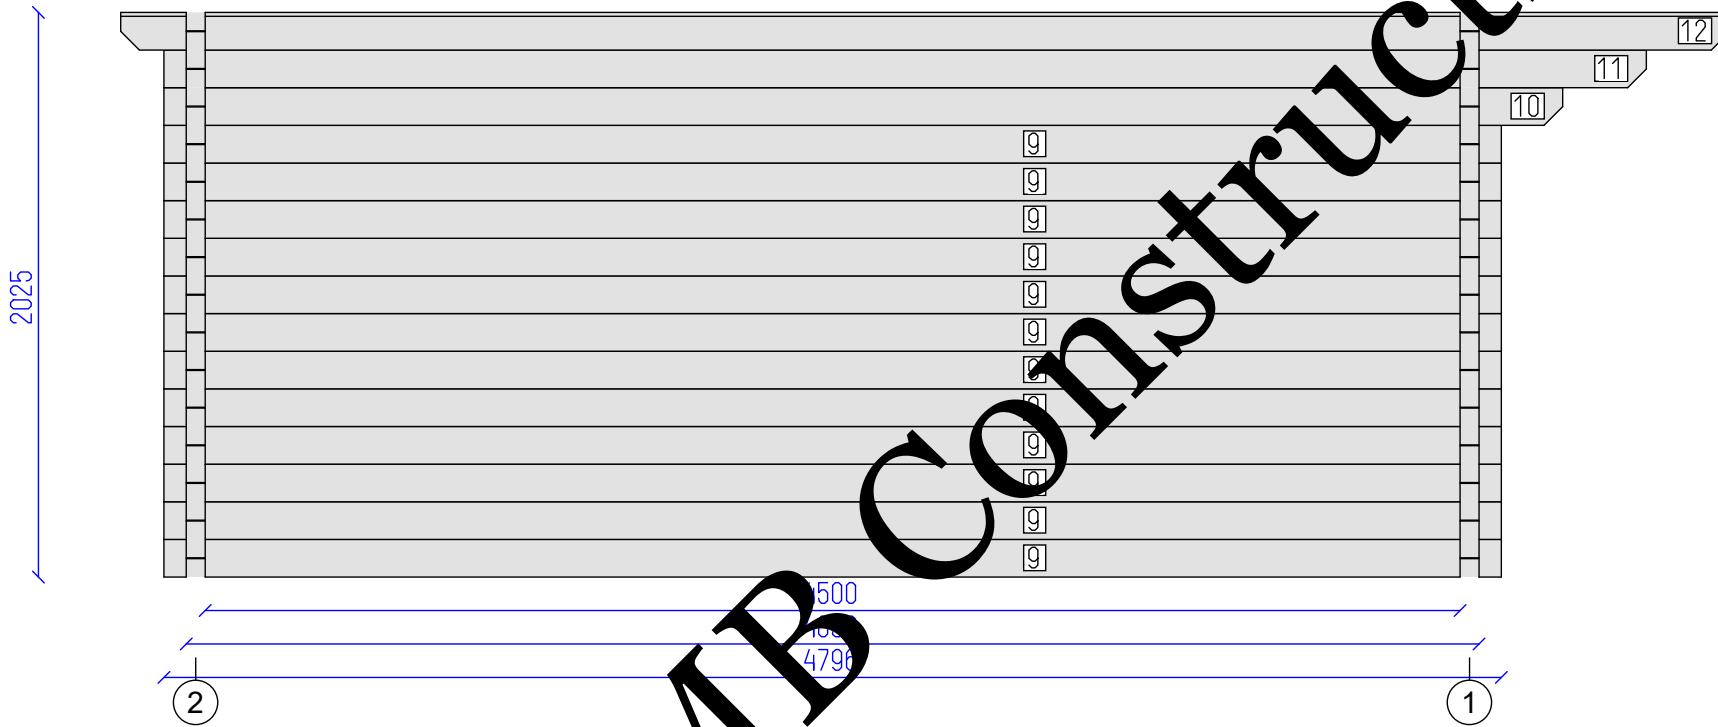

SAMMY 24 68

Wall A


Tikr.

Dare
AND

4
SHEET

7
OF

2566
2025

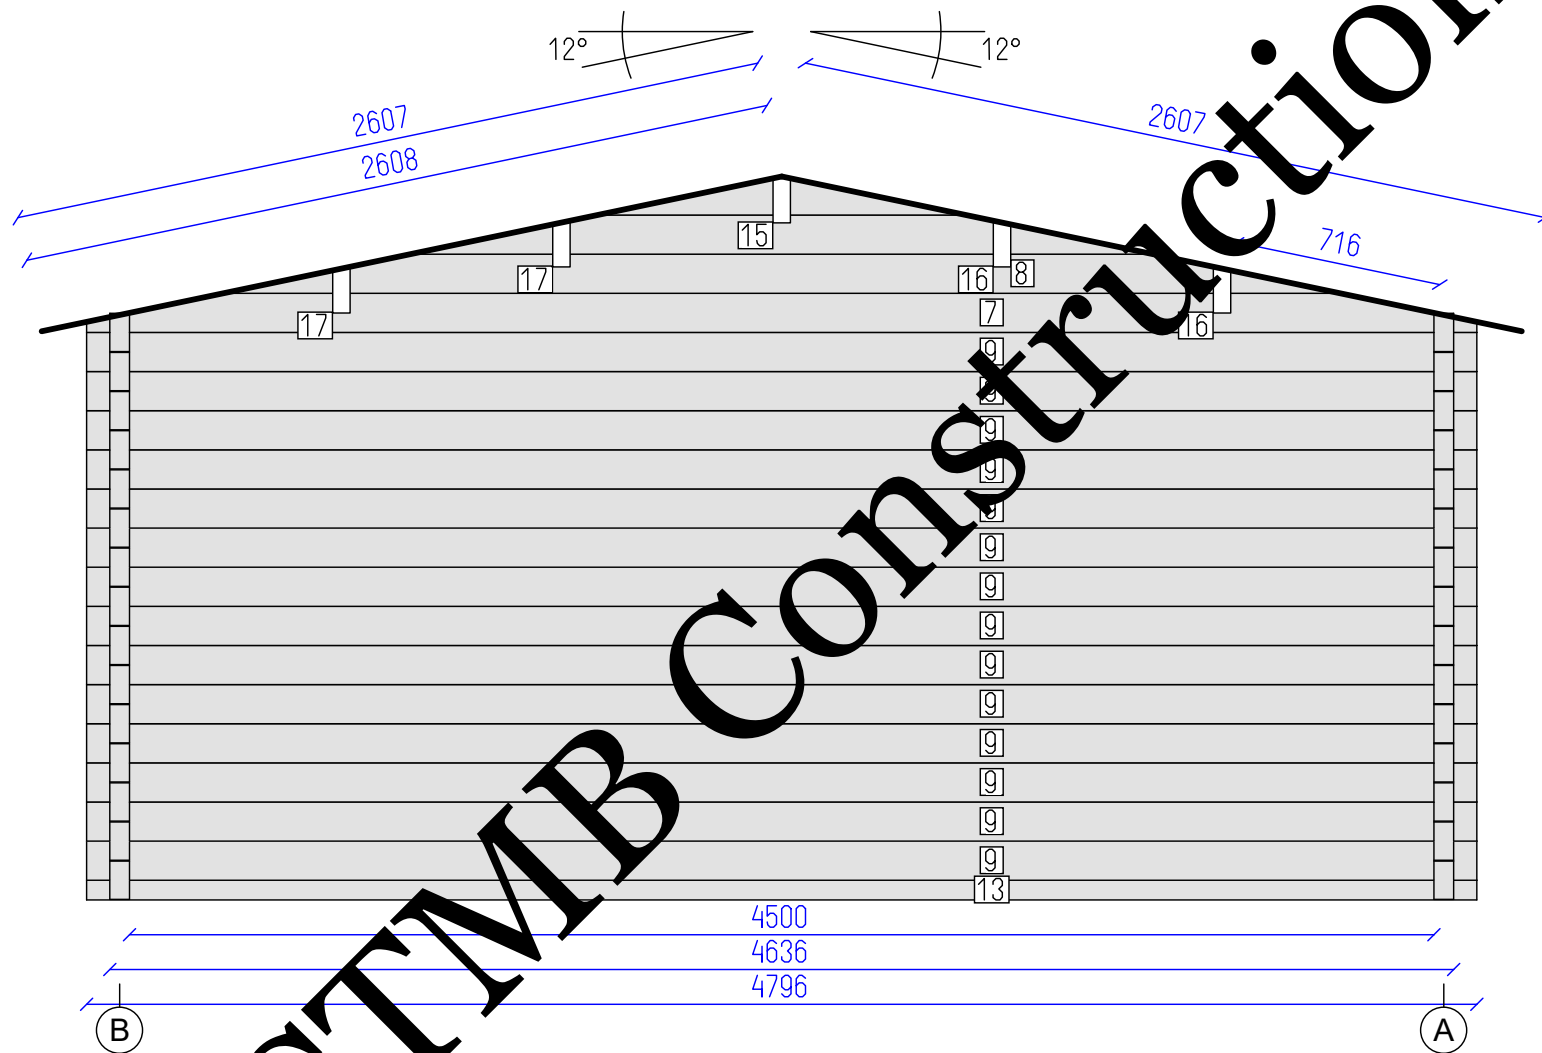


DETAILS

N	QTY
13	1
9	14
7	1
8	1
15	1
16	2
17	2

LIST OF ELEMENTS

- 13. Wall 68x68x4796
 - 9. Wall 135x68x4796
 - 7. Wall 135x68x4796
 - 8. Wall 135x68x3852
 - 15. Roof beam 190x70x1200
 - 16. Roof beam 190x70x1200
 - 17. Roof beam 190x70x1200
- Total 11.70 m²

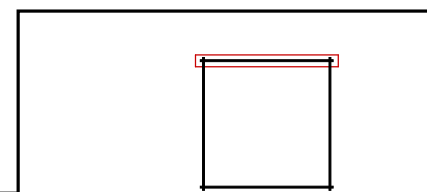

SAMMY 24 68

Wall 2

Tikr.

Dare
AND

5
SHEET


7
OF

DETAILS


N	QTY
9	12
10	1
11	1
14	1

LIST OF ELEMENTS

- 9. Wall 135x68x4796
- 10. Wall 135x68x5016
- 11. Wall 135x68x5316
- 14. Wall 135x68x5771
- Total 9.94 m²

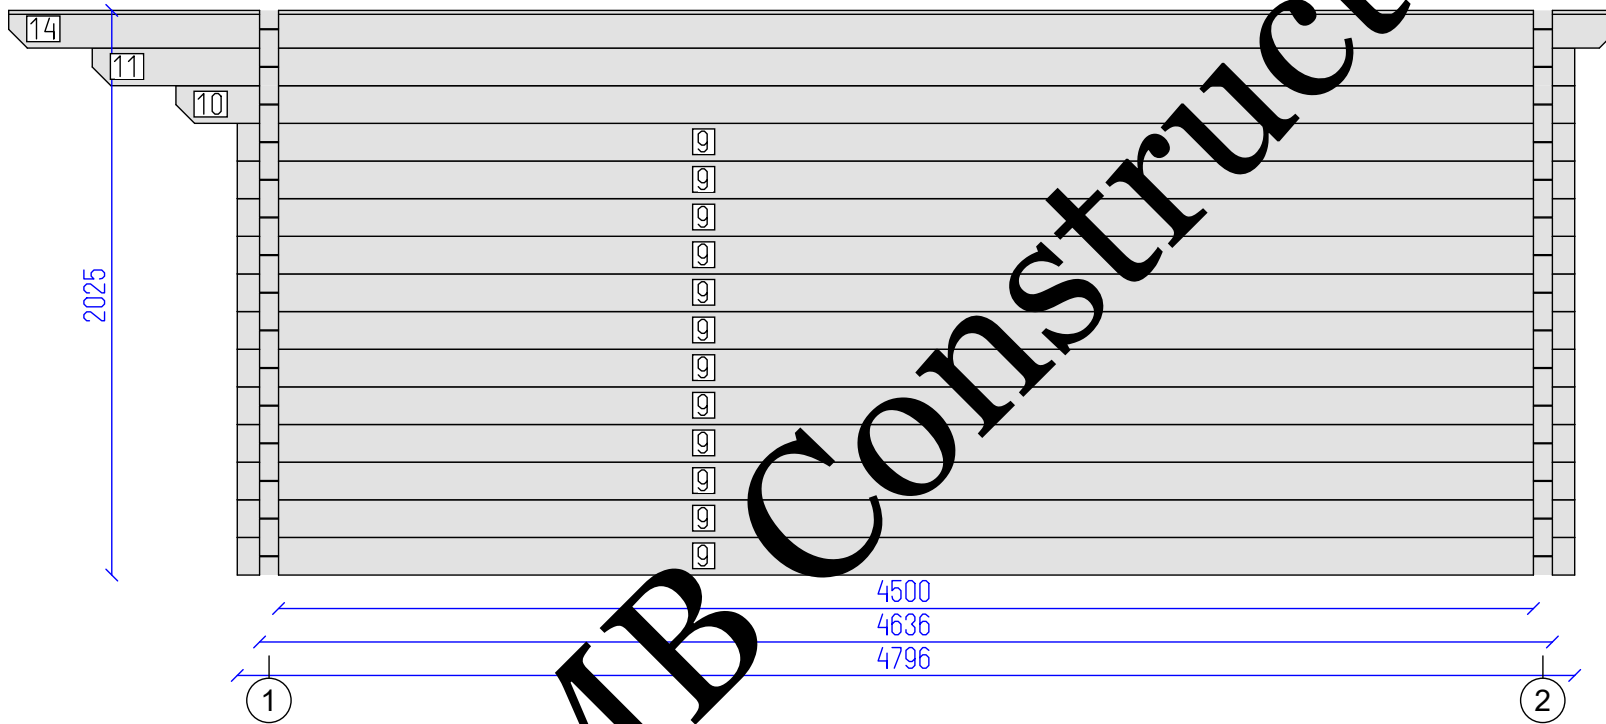

STMB Construction

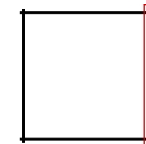

SAMMY 24 68

Wall B


Tikr.

Dare
AND

6
SHEET

7
OF

STMB Construction

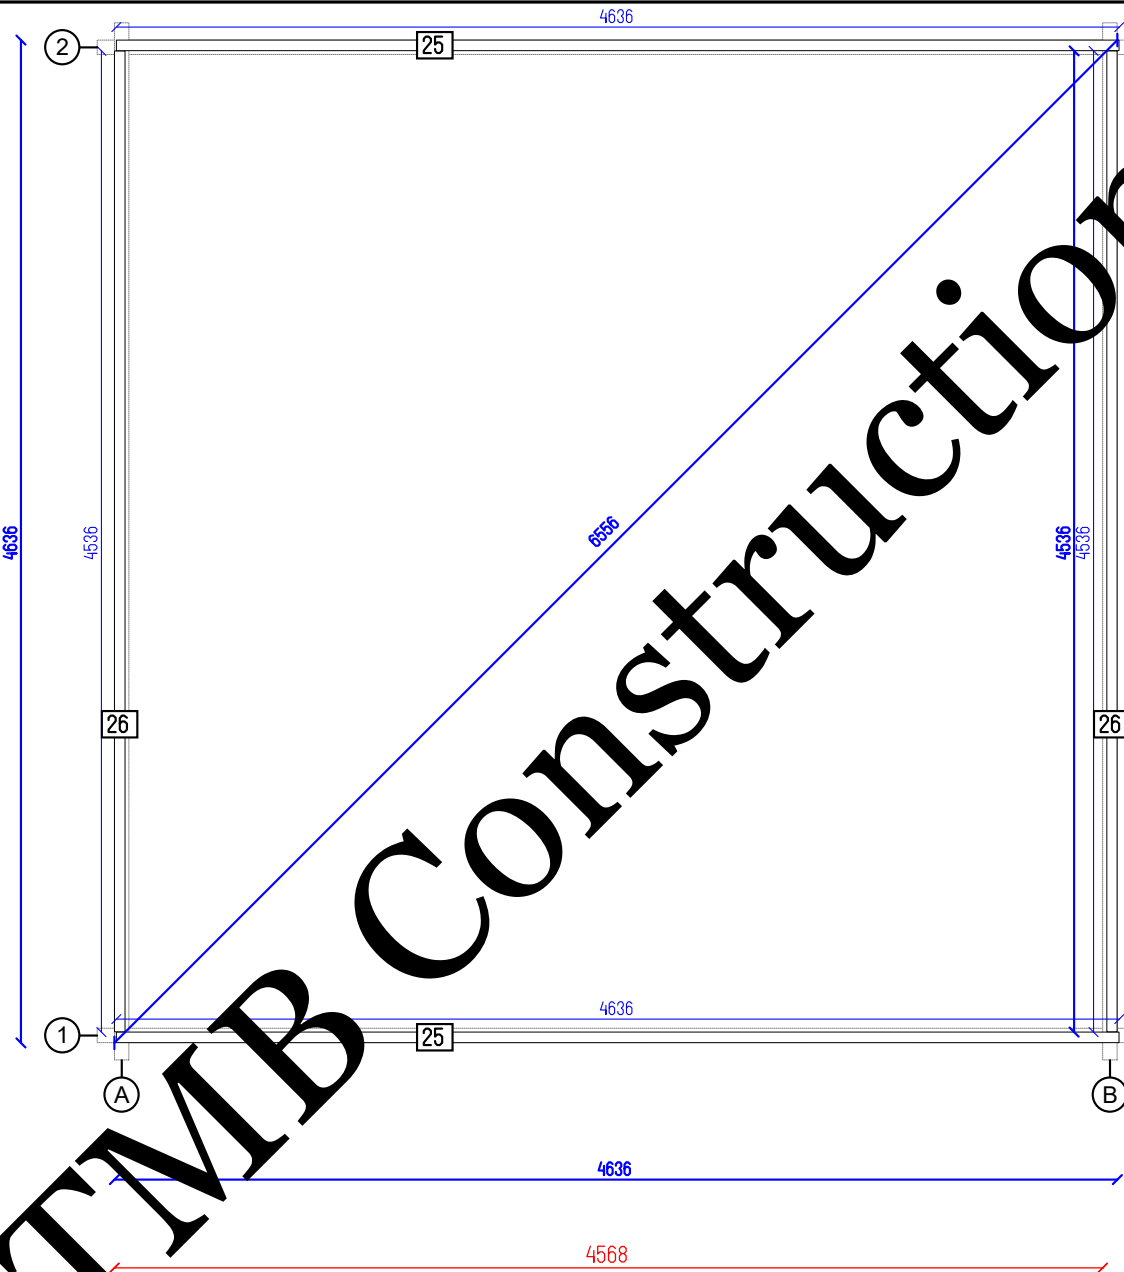

	SAMMY 24 68			
Flr. bearers pl.	Tikr. ---	Dare AND	7 SHEET	7 OF