




Toulon 68



**STMB Construction**

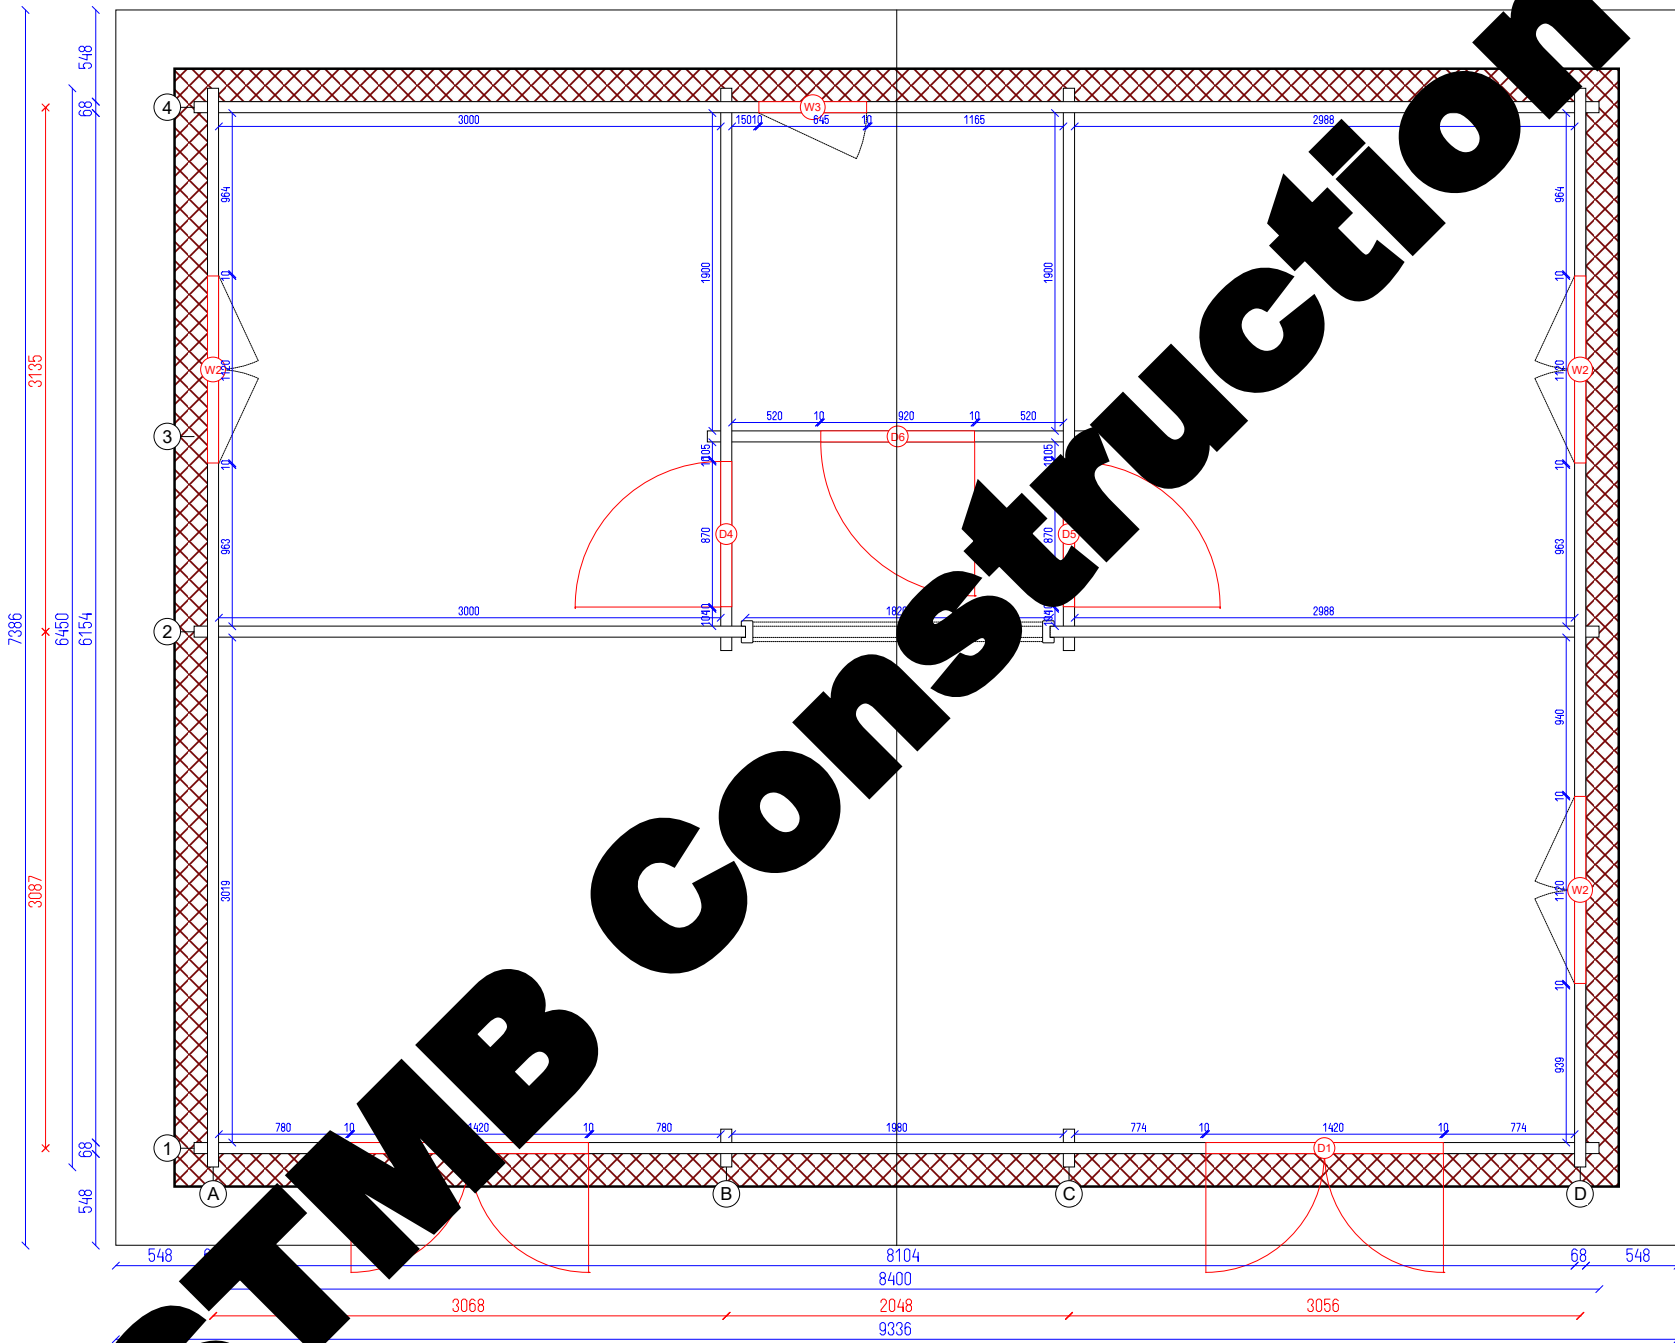

Toulon 68

Ground plan



Tikr. ---

Dare ANA

2 SHEET

13 OF

# STMB Construction

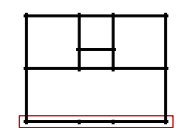
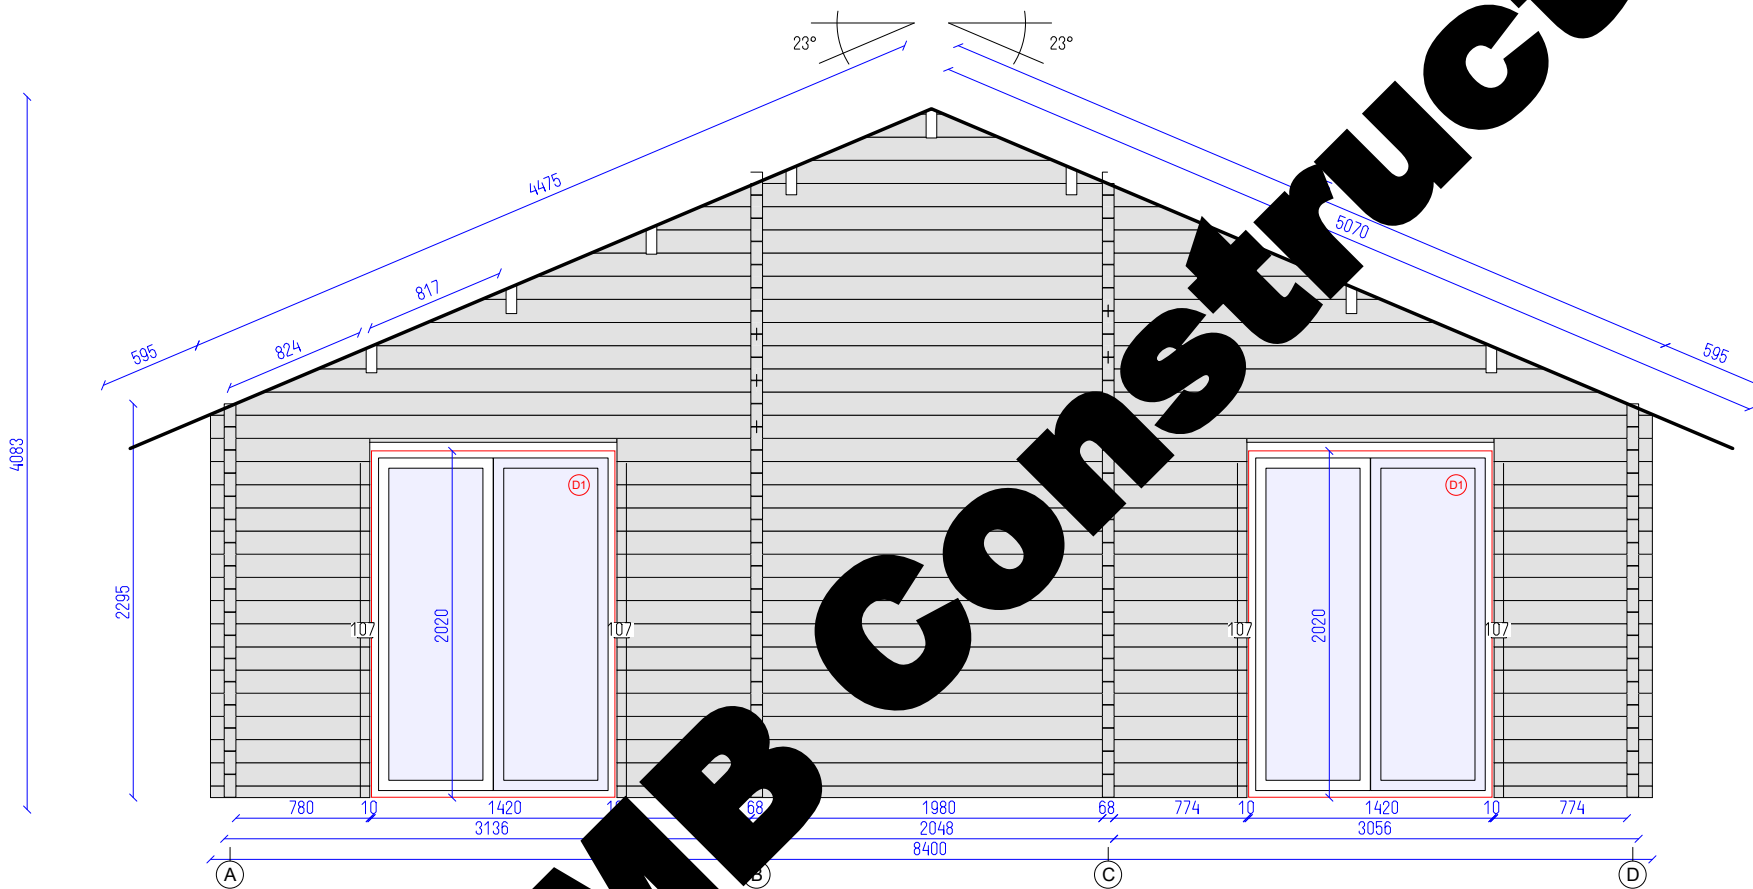


Toulon 68

Wall 1

Tikr.	Dare	3	13
---	ANA	SHEET	OF

**STMB Construction**

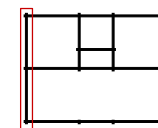
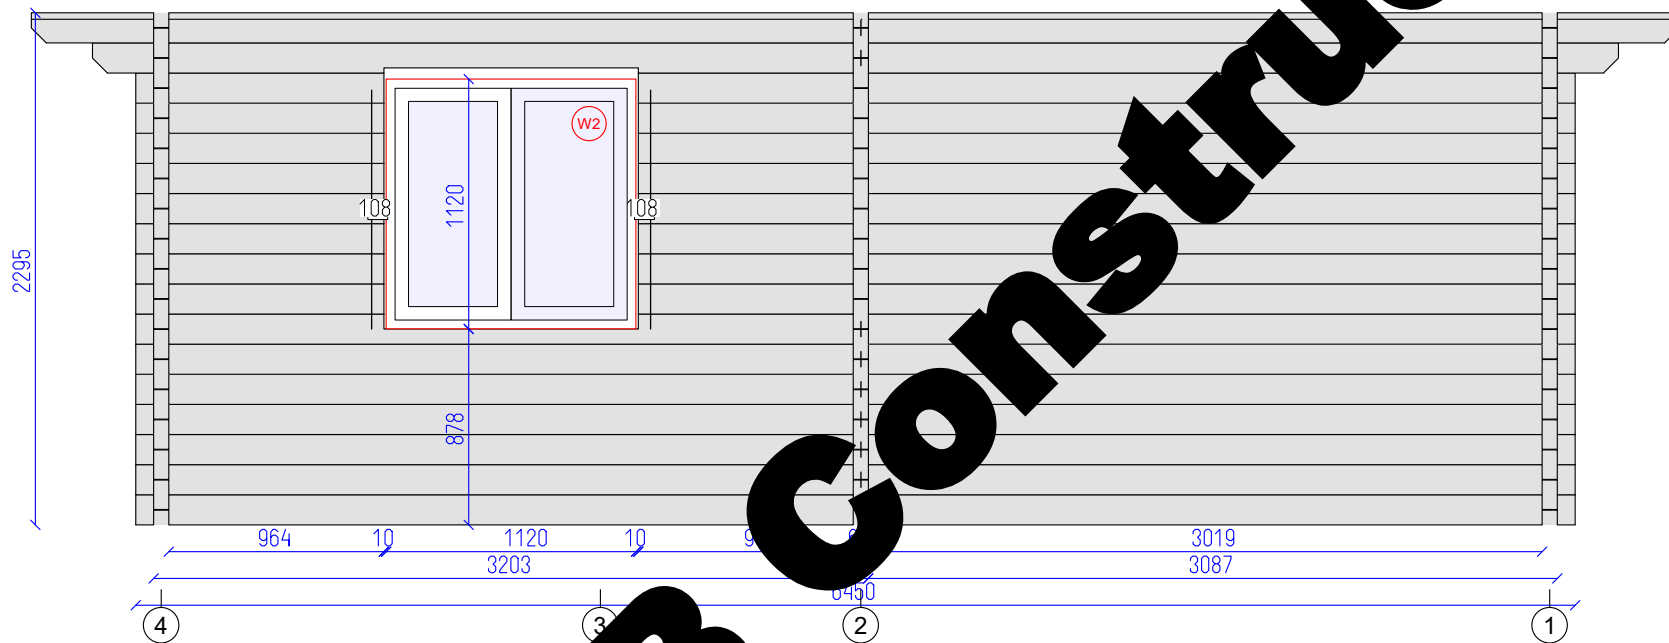


Toulon 68

Wall A

Tikr.	Dare	4	13
---	ANA	SHEET	OF

# STMB Construction

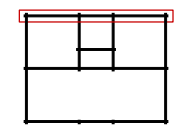
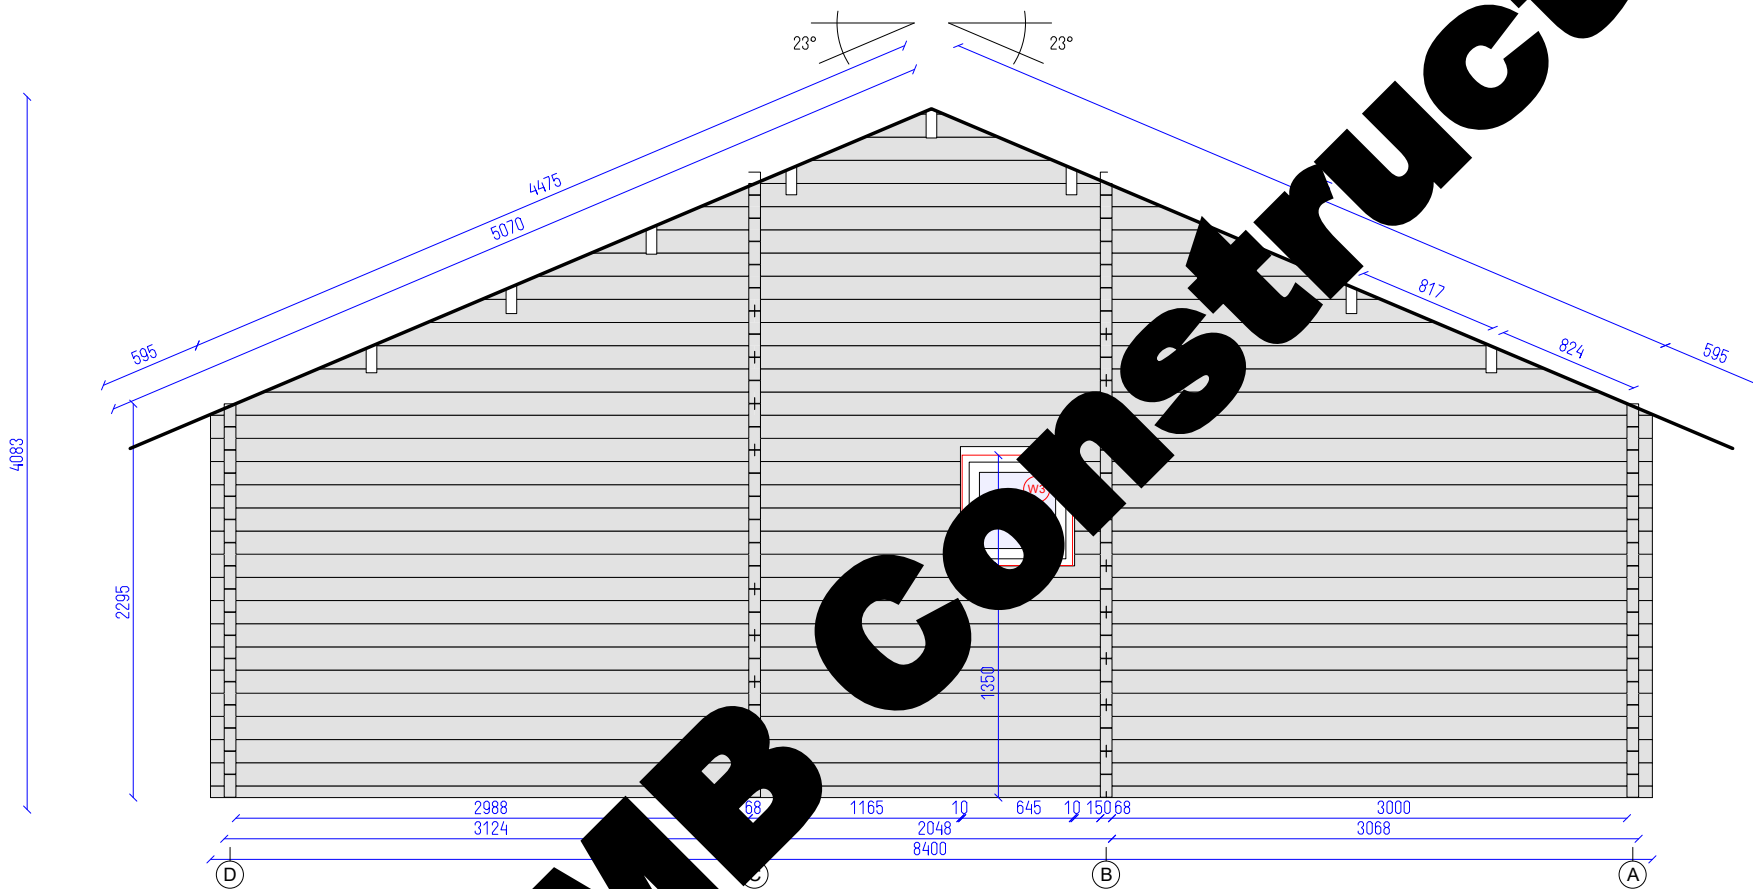


Toulon 68

Wall 4

Tikr.	Dare	5	13
---	ANA	SHEET	OF

**STMB Construction**

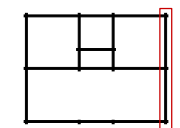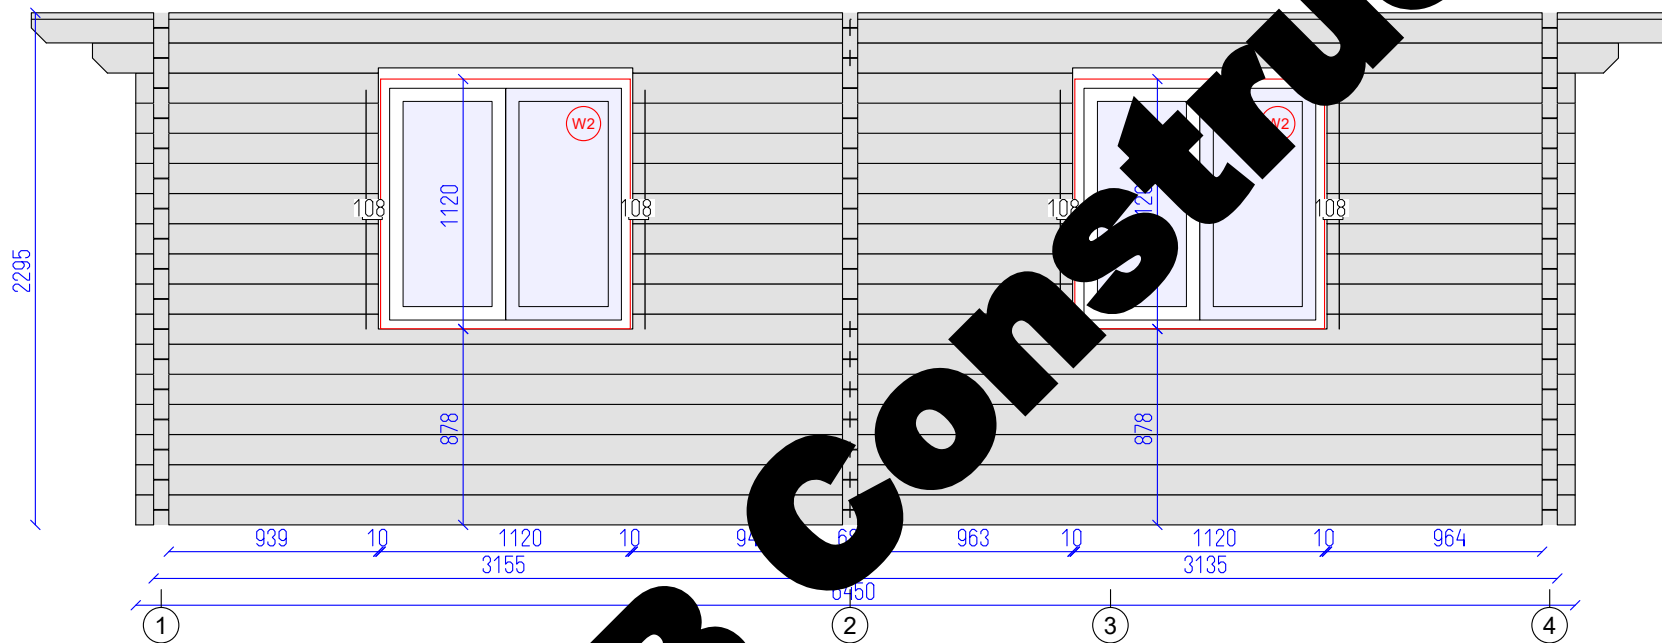

Toulon 68

Wall D



Tikr. ---

Dare ANA

6 SHEET

13 OF

**STMB Construction**

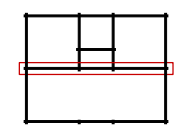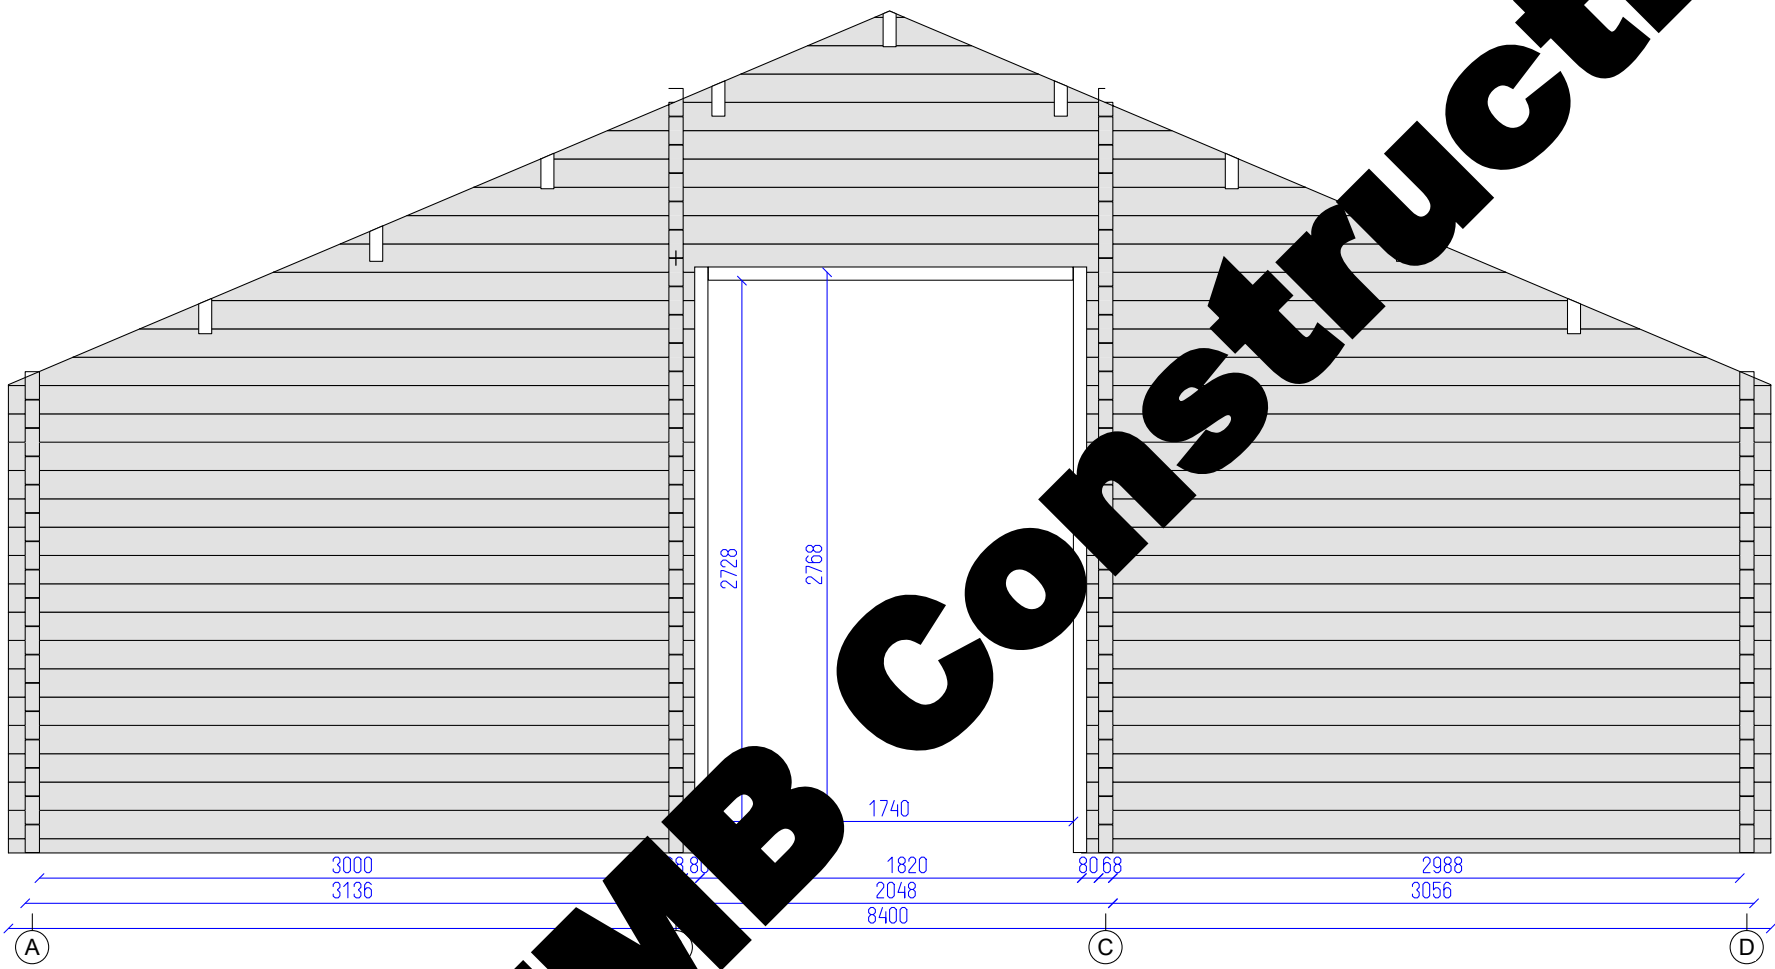

Toulon 68


Wall 2

Tikr. ---

Dare ANA

7 SHEET

13 OF


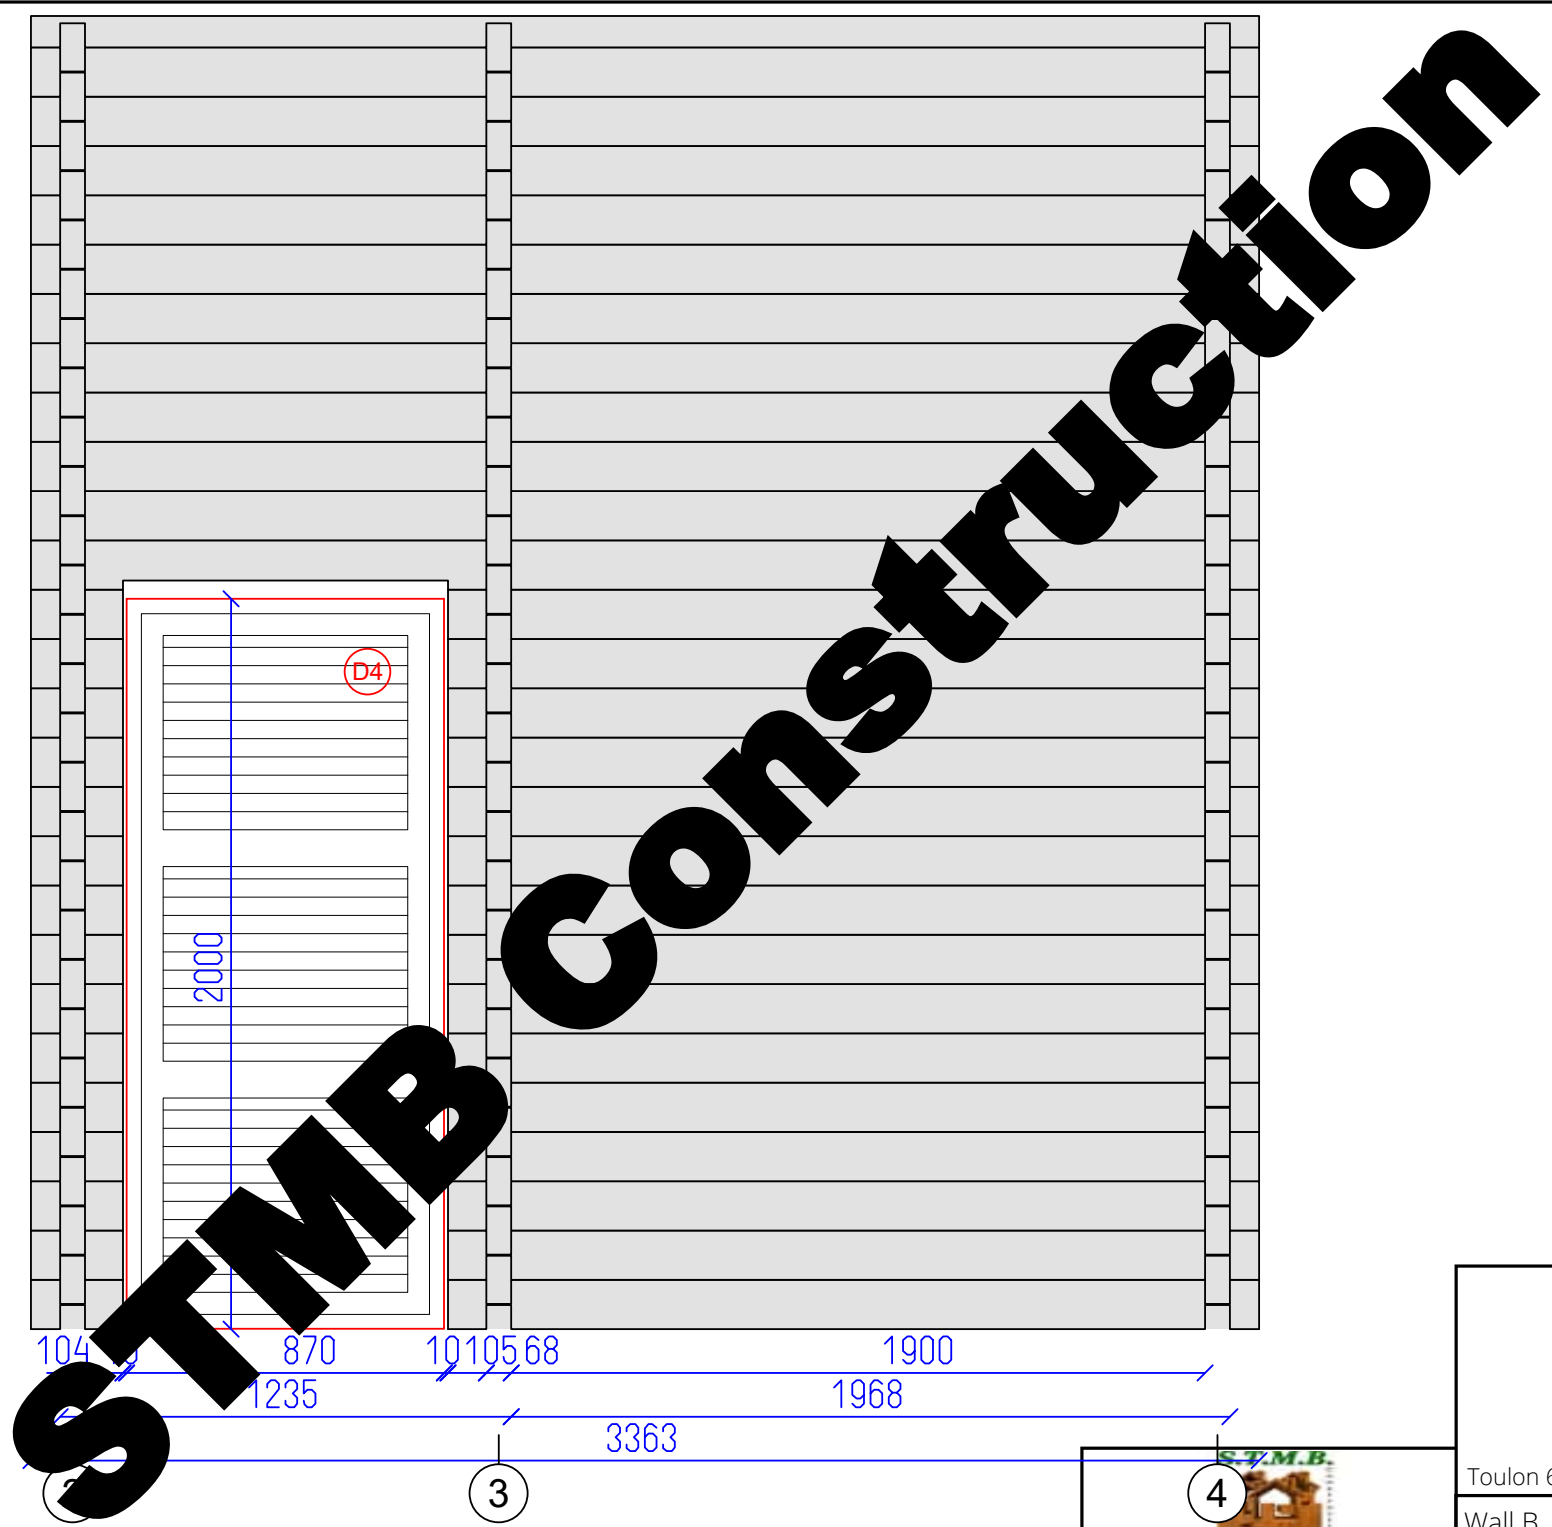


**STMB**


**Construction**

104 870 101 105 68 1900  
 1235 1968 3363

3 4

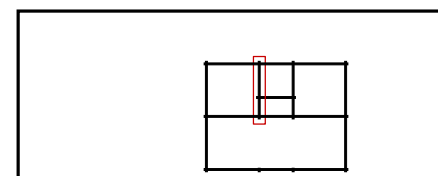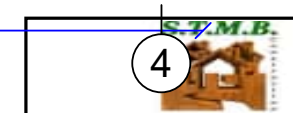





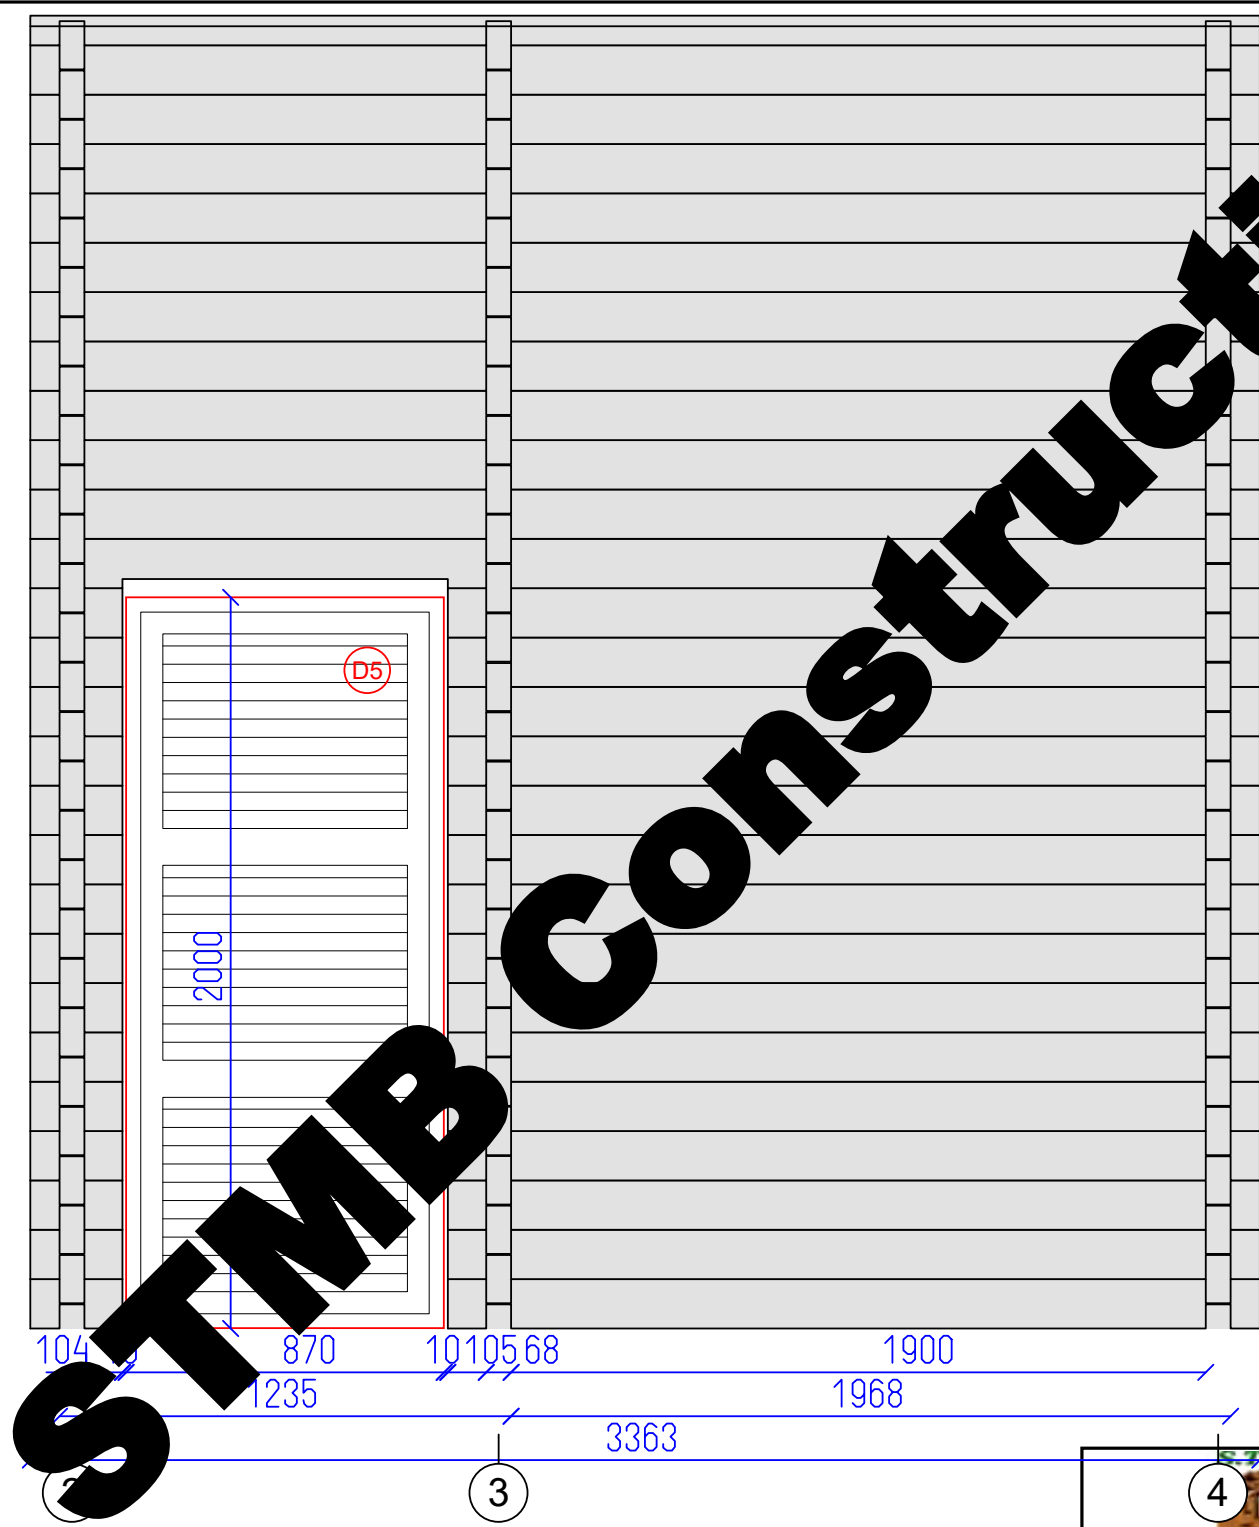


Toulon 68

Wall C

Tikr. ---	Dare ANA	9 SHEET	13 OF
--------------	-------------	------------	----------

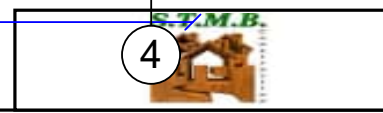

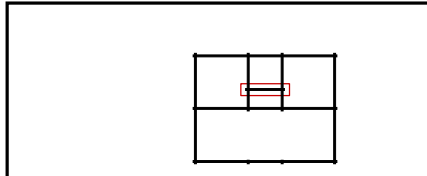
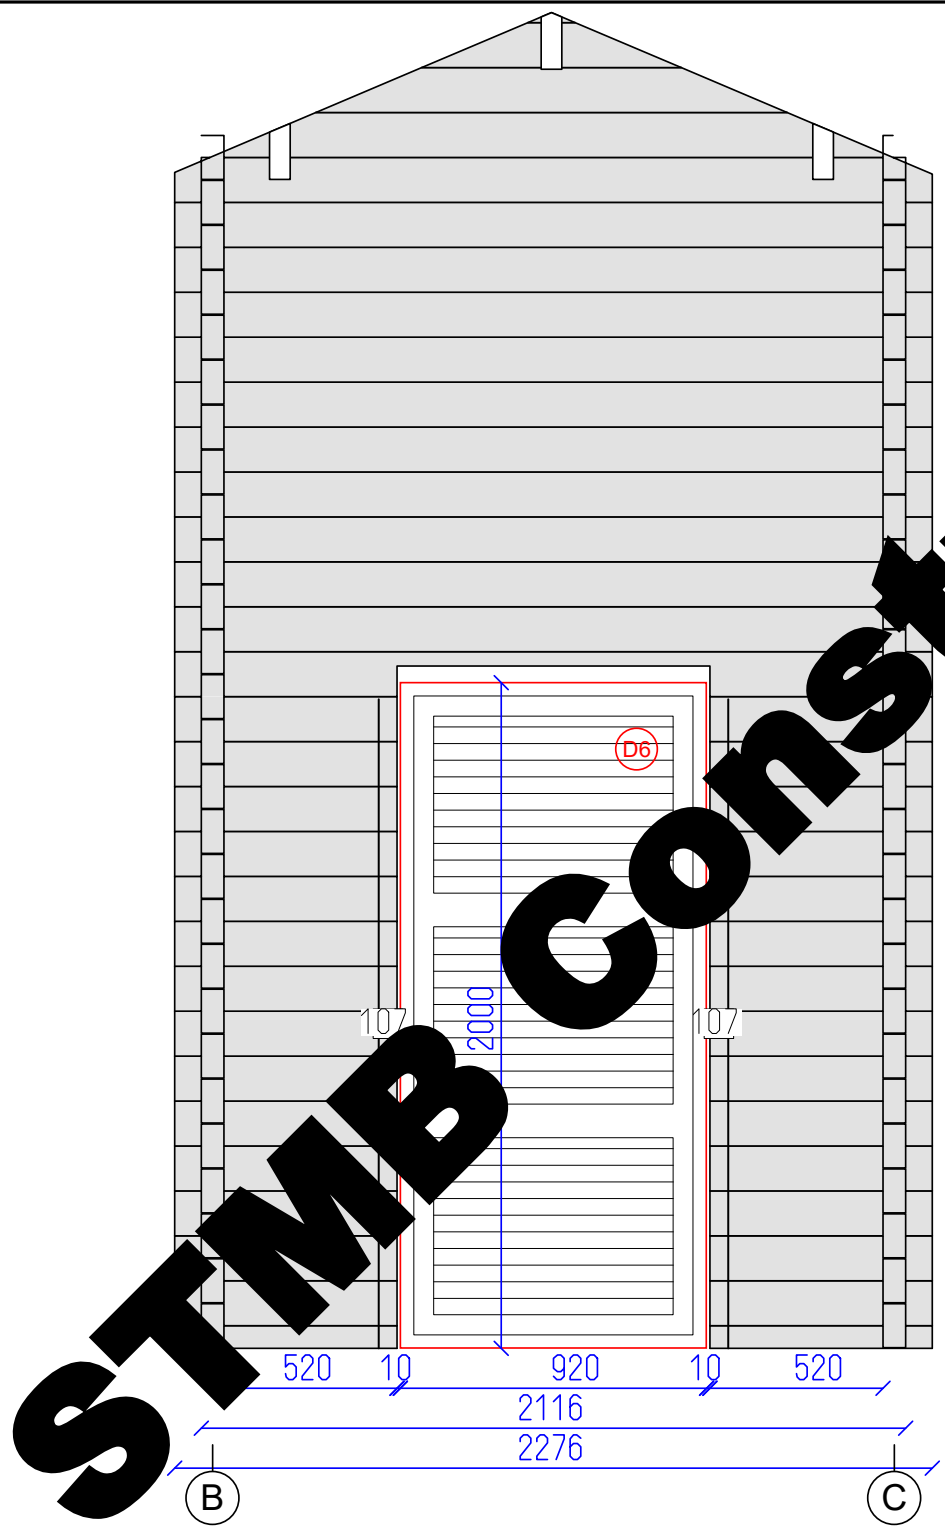


Toulon 68

Wall 3




Tikr. ---	Dare ANA	10 SHEET	13 OF
--------------	-------------	-------------	----------

# STMB Construction

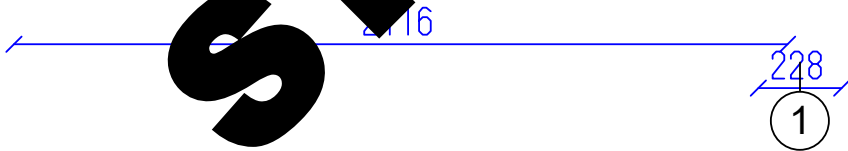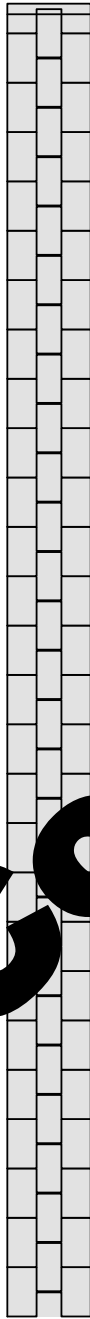

		Toulon 68		
Wall C	Tikr. ---	Dare ANA	11 SHEET	13 OF


# STMB Construction

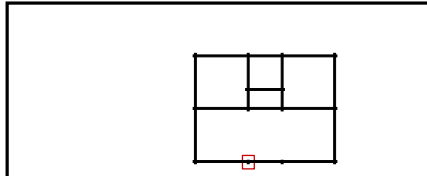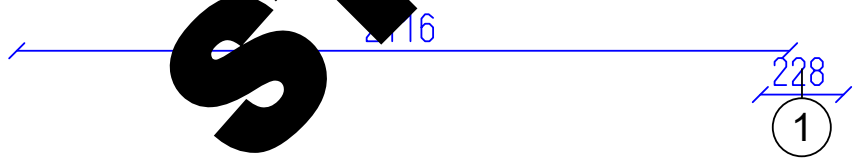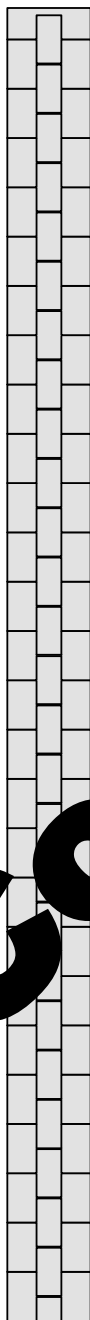

Toulon 68

Wall B

Tikr. ---	Dare ANA	12 SHEET	13 OF
--------------	-------------	-------------	----------

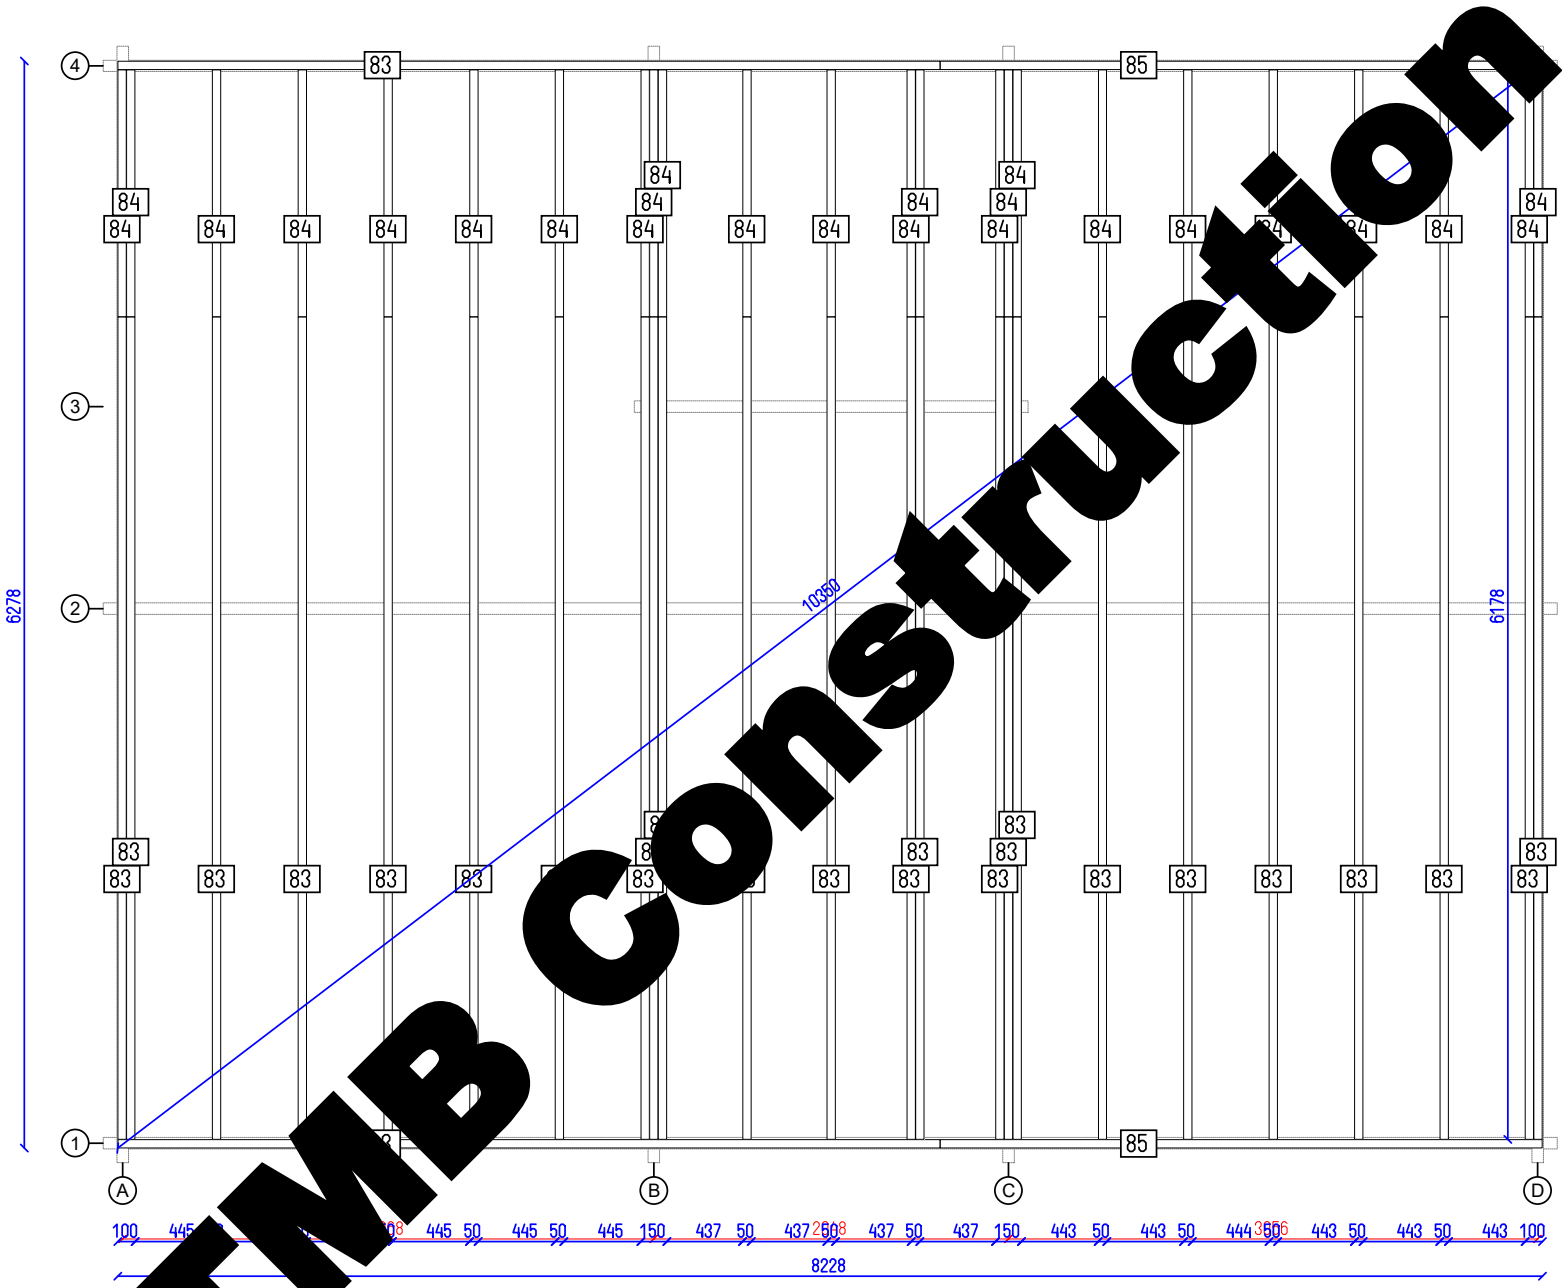

**STMB Construction**



Toulon 68

Flr. bearers pl.

Tikr. ---

Dare ANA

13 SHEET

13 OF